

1 SECOND FLOOR CONSTRUCTION FLOOR PLAN  
SCALE: 1/4"=1'-0"

LEGEND

- EXISTING CMU OR GWB PARTITION
- NEW GYPSUM WALL BOARD PARTITION
- 1-HR RATED WALL CONSTRUCTION
- 2-HR RATED WALL CONSTRUCTION
- PATCH EXISTING CMU OR GWB PARTITION
- MILLWORK BY H.M./MIDMARK. COORDINATE WITH OWNER'S VENDOR.
- LINE OF SOFFIT ABOVE
- NEW DOOR. SEE DOOR SCHEDULE.
- EXISTING DOOR TO REMAIN
- PARTITION TYPE
- EXISTING WALL-MOUNTED FIRE EXTINGUISHER TO REMAIN
- NEW SEMI RECESSED FIRE EXTINGUISHER CABINET
- NEW CORNER GUARD
- NEW EDGE GUARD
- NEW CRASHRIL / CHAIRRAIL. SEE ELEVATIONS

GENERAL NOTES

1. FOR PARTITION TYPE DETAILS, REFER TO SHEET A-300
2. FOR DOOR SCHEDULE, REFER TO SHEET A-400
3. FOR FINISHES INFORMATION, REFER TO SHEET A-130
4. FOR INFORMATION ON ACCESSORIES, REFER TO SHEET A-200
5. FOR FURNITURE AND EQUIPMENT, REFER TO SHEET A-120
6. CONTRACTOR TO PATCH & REPAIR AT ALL AREAS AFFECTED BY NEW WORK. AREAS TO MATCH EXISTING FINISH.

CODED CONSTRUCTION NOTES

- 1 PROVIDE AND INSTALL 48" HIGH CORIAN WALL CLADDING
- 2 PROVIDE AND INSTALL NEW CURTAIN TRACK
- 3 PROVIDE AND INSTALL NEW CORIAN PARTITION REVELATION
- 4 CORNER GUARD TO MATCH EXISTING (COLOR, TYPE, HEIGHT)


DOB EMPLOYEE STAMPS AND SIGNATURES

DOB ESCAN

STUCKER

06-25-2012 ISSUED TO DOB  
11-03-2011 ISSUED FOR OWNER REVIEW  
REVISION DATE REASON FOR ISSUE

KEY PLAN:

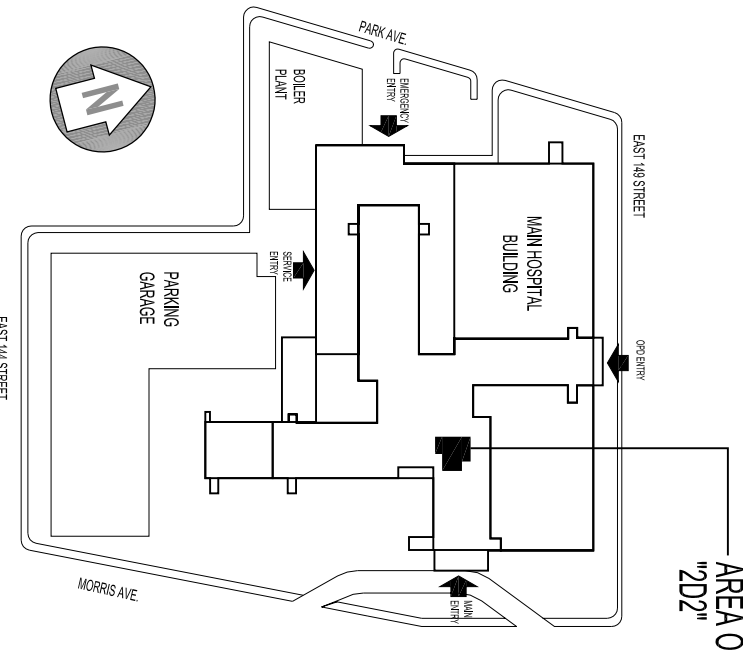

CLIENT

NEW YORK CITY  
HEALTH AND  
HOSPITALS  
CORPORATION

CLIENT

LINCOLN MEDICAL AND  
MENTAL HEALTH CENTER  
234 East 149th Street, Bronx, New York 10451

ARCHITECT:

M J C L  
Architects, PLLC  
1416 Avenue M, Brooklyn, NY 11230  
Tel: (718) 358-5390 Fax: (718) 538-5642

ENVIRONMENTAL ENGINEERING CONSULTANT:

Lilker  
Lilker Associates  
Consulting Engineers, PC  
1001 Avenue of the Americas, New York, NY 10018  
Tel: 212.695.1000 Fax: 212.695.1299 www.lilker.com

PROJECT:

NEW CLINIC RENOVATION AT SECOND FLOOR  
234 East 149 Street Bronx, NY 10451

DRAWING:

SECOND FLOOR CONSTRUCTION FLOOR PLAN

SCALE: NTS

DRAWN BY: CAD

CHECKED BY: VC

DATE: 09-06-2011

JOB #: 21115.00

DRAWING #:

A-100.00

8 of 36