


1 SECOND FLOOR ELECTRICAL POWER PLAN
SCALE: 1/4"=1'-0"

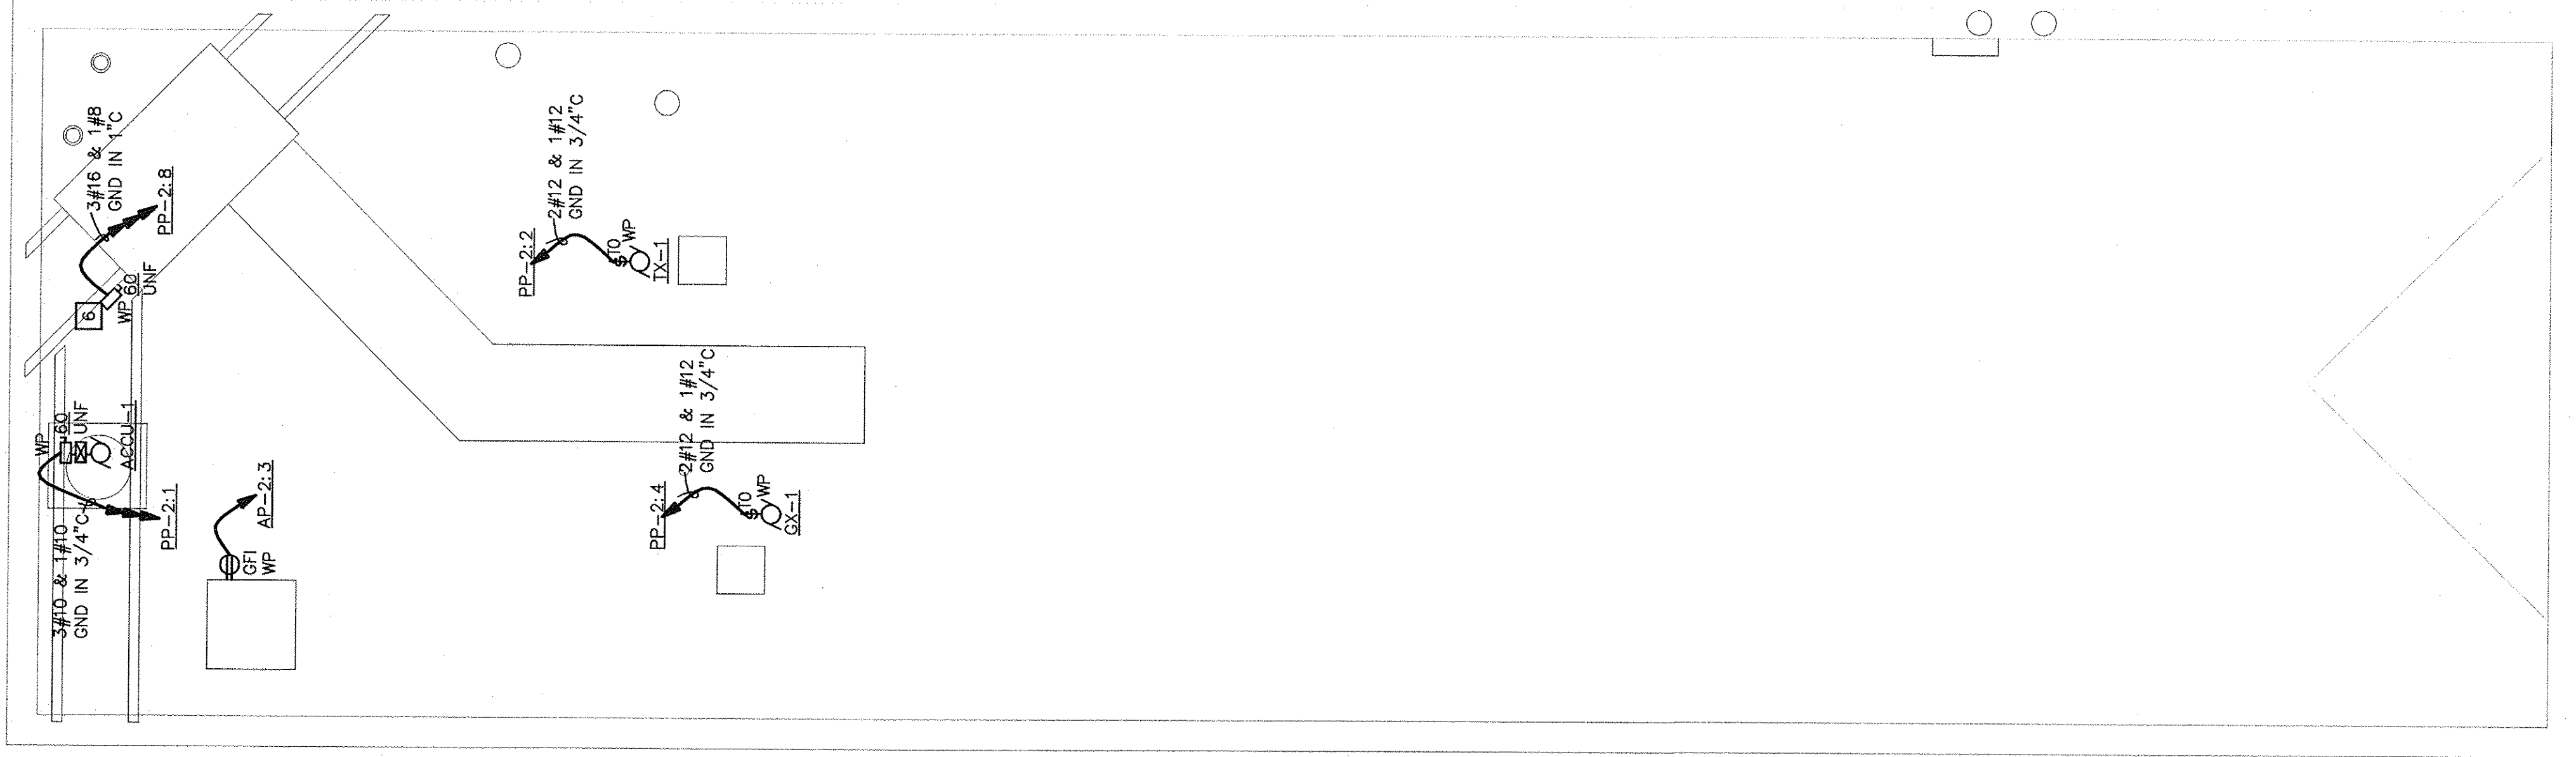

2 ROOF ELECTRICAL POWER PLAN
SCALE: 1/4"=1'-0"

GENERAL NOTES

1. REFER TO ARCHITECTURAL PLANS FOR ADDITIONAL DEMOLITION INFORMATION.
1. FOR EXACT LOCATION AND MOUNTING HEIGHTS OF ALL POWER DEVICES REFER TO ARCHITECTURAL DRAWINGS.
2. ALL WIRE MUST BE INSTALLED IN ACCORDANCE WITH THE NATIONAL ELECTRICAL CODE (NEC) AND ALL WIRING SHALL BE ROUTED IN CONDUIT UNLESS OTHERWISE NOTED. PROVIDE CONDUIT TIGHT AND SQUARE TO BUILDING STRUCTURE.
3. PROVIDE ALL WIRE, CONDUIT, ETC. FOR ALL DEVICES AS REQUIRED.
4. QUANTITIES AND LOCATIONS OF MECHANICAL EQUIPMENT (ELECTRICAL PANELS, TRANSFORMERS, ETC.) ARE SHOWN FOR INFORMATION ONLY. REFER TO MECHANICAL DRAWINGS FOR ADDITIONAL INFORMATION.
5. PROVIDE (1) NEUTRAL FOR EACH HOT AND (2) GROUND FOR EACH HOTTEN UNLESS OTHERWISE NOTED.
6. PROVIDE #10 WIRING FOR ALL BRANCH CIRCUITS WHERE CIRCUIT LENGTH EXCEEDS 75 FEET.

KEYED NOTES


(SOME KEY NOTES MAY NOT APPLY TO THIS SHEET.)

1. CONDUITS TO PANELS ON FLOOR ABOVE ROUTED UNDER EXISTING FLOOR. PROVIDE EXACT ROUTING IN THE FIELD.
2. REPLACE EXISTING POWER SUPPLY TO BOILER IN KIND.
3. (1) 2 1/2" CONDUITS FOR SERVICE FEEDERS (ONE SPARE) ROUTED UNDER CEILING. COORDINATE EXACT ROUTING IN FIELD.
4. ELECTRICAL RISERS UP TO FLOOR ABOVE.
5. PROVIDE UNISUT SUPPORTS FOR EQUIPMENT MOUNTED ON EXISTING WALLS.
6. SWITCH NEW WIRING TO EXISTING DISCONNECT SWITCH FOR ROOF TOP AC LINE. REPAIR FEEDER IN KIND AND CONNECT TO NEW PANEL AS SHOWN.

Project
**BROOKLYN
PHILHARMONIC
MUSIC CENTER**
289 DeGraw Street, Brooklyn, NY 11231

Prepared for
Brooklyn Philharmonic
55 Washington Street, Suite 656
Brooklyn, NY 11201

Contract No: 79.07250.09

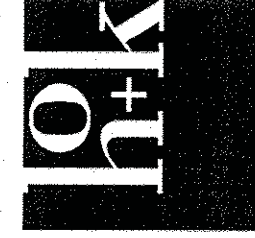

HOK
1085 Avenue of the Americas
New York, NY 10018
T +1 212 741 1200 F +1 212 633 1163

NYC Department of Design & Construction
30-30 Thompson Avenue, #209
Long Island City, NY 11101




NYC Department of Design & Construction
30-30 Thompson Avenue, #209
Long Island City, NY 11101

Old Structures
111 Broadway, 14th Floor
New York, NY 10006

M-E Engineers
28 West 38th Street, 5th Floor
New York, NY 10018

Syska Hennessy Group
111 Broadway, 14th Floor
New York, NY 10006

Key Plan

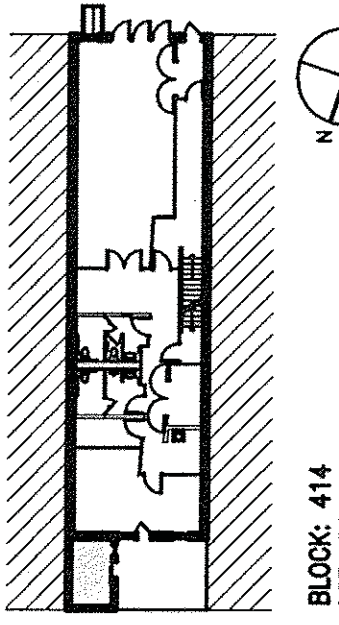

Block 414
Lot 61

Professional Seal



NYC Department of Design & Construction
30-30 Thompson Avenue, #209
Long Island City, NY 11101

Issue Description
MM-DD-YYYY
7/16/09
7/16/09

Issue Description
MM-DD-YYYY
7/16/09
7/16/09

