



DEMOLITION ELEVATION KEY NOTES

- | | | |
|--|---|---|
| REMOVE TRANSOM PANEL, OVERHEAD DOOR AND RELATED OPERATING EQUIPMENT AT INTERIOR SIDE TO FULL EXTENT. | REMOVE EXISTING DUCT TO ROOF. PATCH AND REPAIR WALL AS REQUIRED TO MATCH EXISTING. ALL THROUGH WALL PENETRATIONS TO BE WEATHER TIGHT. | REMOVE EXISTING SIGNAGE CLIPS. PATCH AND REPAIR WALL AS REQUIRED TO MATCH EXISTING. |
| REMOVE EXISTING BOLLARD AND BACK PLATE. PATCH AND REPAIR EXISTING STEEL ROLL UP DOOR FRAME AND SIDEWALK TO MATCH EXISTING. | REMOVE EXISTING AIR CONDITIONER UNIT | |
| REMOVE EXISTING EXHAUST FAN | REMOVE EXISTING PLYWOOD AND PREPARE OPENING TO RECEIVE NEW MECHANICAL LOUVER. | |
| REMOVE PORTION OF WALL FOR NEW MECHANICAL LOUVER. PROVIDE PROPER WEATHER TIGHT SEAL PRIOR TO INSTALLATION OF NEW LOUVER. | REMOVE EXISTING EXHAUST FAN. PATCH AND REPAIR WALL AS REQUIRED TO MATCH EXISTING. ALL THROUGH WALL PENETRATIONS TO BE WEATHER TIGHT. | |

1 SOUTH ELEVATION— PHASE 1
SCALE: 1/2" = 1'-0"

2 NORTH ELEVATION— PHASE 1
SCALE: 1/2" = 1'-0"

Project
BROOKLYN
PHILHARMONIC
MUSIC CENTER
299 DeGraw Street, Brooklyn, NY 11231

Prepared for
Brooklyn Philharmonic
55 Washington Street, Suite 656
Brooklyn, NY 11201

Contract No: 79.07250.09



HOK
1065 Avenue of the Americas
New York, NY 10018 USA
t +1 212 741 1200 f +1 212 633 1163

All reproduction & intellectual property rights reserved © 2012
In Association with




NYC Department of Design + Construction
30-30 Thompson Avenue, #5-076
Long Island City, NY 11101

Old Structures
Structural Engineers
111 Broadway, 14th Floor
New York, NY 10006


M-E Engineers
MEP Engineers
29 West 38th Street, 5th Floor
New York, NY 10018

Syska Hennessy Group
Lighting Consultant
11 West 42 Street
New York, NY 10036

Key Plan

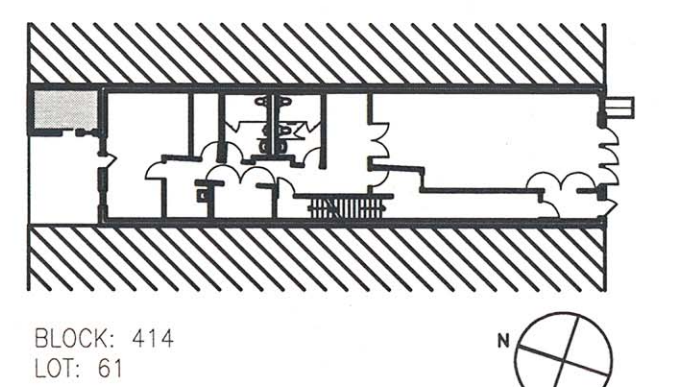

Professional Seals

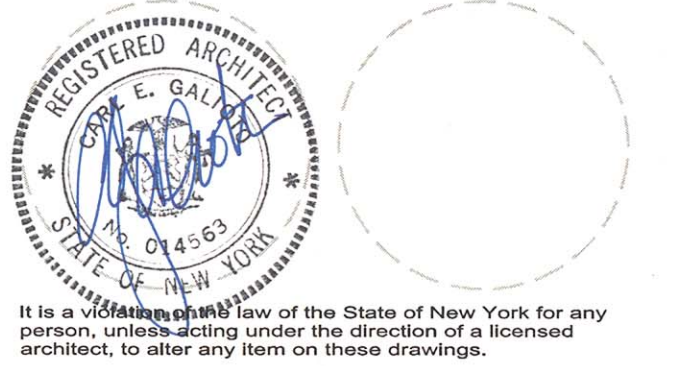

No. Issue Description MM-DD-YYYY
01 ISSUED FOR TEND 06-14-2012
02 ISSUED FOR BID 07-20-2012

No. Revision Description MM-DD-YYYY

B-Scan

Drawn by SL Reviewed by SW
Project No 79.07250.09
Date June 1, 2011
CAPIS ID PV467BPHL

Sheet Title
EXTERIOR
DEMOLITION
ELEVATION: PHASE 1

Sheet Number

DM-102.00

Original drawing is 42 x 30. Do not scale contents of this drawing.