

## FINISH SCHEDULE

Room No	Room Name	Floor	Base	Wall Finish	Wall Protection	Doors			Saddle	Transition	Ceiling	Millwork	Privacy Curtain / Upholstery	Room No
						Paint								
						Door	Frame							
							TBD							
200A	Circulation	TBD	TBD	TBD	TBD	TBD	TBD	-	TBD	ACT-1	-	-	200A	
200B	Circulation							*		ACT-1	*	*	200B	
200C	Circulation							*		ACT-1	*	*	200C	
200D	Circulation							*		ACT-1	*	*	200D	
201	Waiting Room							*		GYP BD / ACT-1	*	*	201	
201A	Circulation							*		ACT-1	*	*	201A	
202	Reception							*		GYP BD / ACT-1	*	*	202	
202A	Registration							-		GYP BD / ACT-1	-	-	202A	
203	Nurse Office							-		ACT-1	-	-	203	
204	Electrical Closet							-		-	-	-	204	
205	Exam Room							-		ACT-1	-	-	205	
206	Exam Room							-		ACT-1	-	-	206	
207	Exam Room							-		ACT-1	-	-	207	
208	Exam Room							-		ACT-1	-	-	208	
209	Exam Room							-		ACT-1	-	-	209	
210	Exam Room							-		ACT-1	-	-	210	
211	Exam Room							-		ACT-1	-	-	211	
212	Exam Room							-		ACT-1	-	-	212	
213	Exam Room							-		ACT-1	-	-	213	
214	Exam Room							-		ACT-1	-	-	214	
215	Office							-		ACT-1	-	-	215	
216	Clean Utility							-		ACT-1	-	-	216	
217	Toilet Room							MS		GYP BD	-	-	217	
218	Consulting							-		ACT-1	-	-	218	
219	Soiled Utility							-		ACT-1	-	-	219	
220	Patient Toilet Room							MS		GYP BD	-	-	220	
221	Staff Toilet Room							MS		GYP BD	-	-	221	
222	Closet							-		GYP BD	-	-	222	
223	Corridor Alcove							-		GYP BD	-	-	223	
224	Corridor Alcove							-		GYP BD	-	-	224	
225	Corridor Alcove							-		GYP BD	-	-	225	

TBD: TO BE DETERMINED

## FINISH SPECIFICATIONS

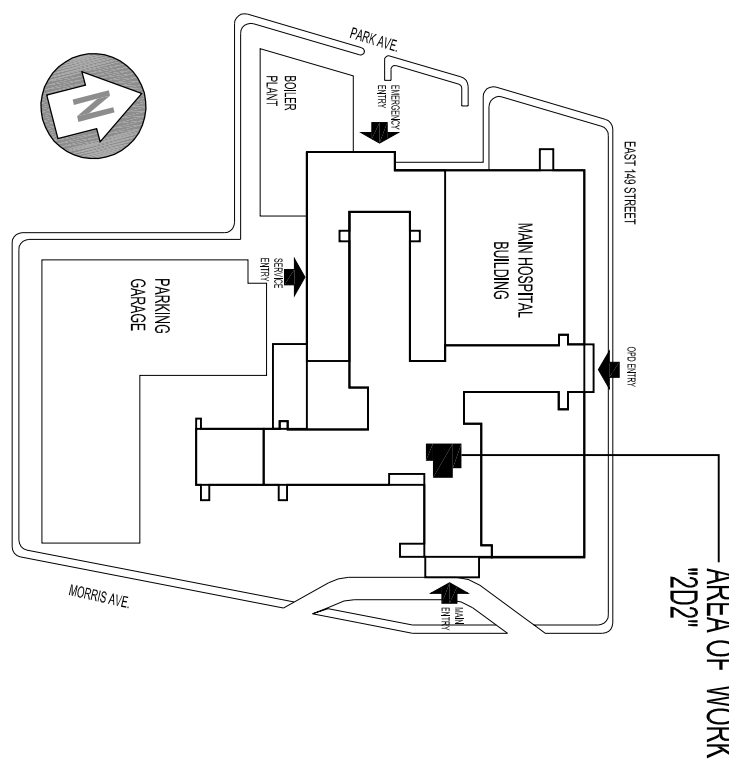
[illegible]

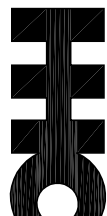

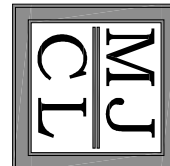
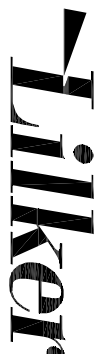
TBD: TO BE DETERMINED

**NOTE:**

ALL FINISH COLORS AND SPECIFICATIONS TO BE DETERMINED BY ARCHITECT.

DOB EMPLOYEE SIGNING AND SIGNATURES		DOB SSAN STICKER
06-25-2012	ISSUED TO DOB	
11-03-2011	ISSUED FOR OWNER REVIEW	



CLIENT:		 <b>NEW YORK CITY HEALTH AND HOSPITALS CORPORATION</b>	
LINCOLN MEDICAL AND MENTAL HEALTH CENTER 224 East 149th Street, New York, NY 10451			
ARCHITECT:		 <b>M J C L</b> Architects, PLLC 1416 Avenue of the Americas, New York, NY 10018 Tel.: (718) 338-5580 Fax: (718) 338-9642	
ENVIRONMENTAL ENGINEERING CONSULTANT:   <b>Lilker Associates</b> Consulting Engineers, PC 1001 Avenue of the Americas, New York, NY 10018 tel. 212.695.1000 fax 212.695.1299 www.lilker.com		PROJECT: NEW CLINIC RENOVATION AT SECOND FLOOR 234 East 149 Street Bronx, NY 10451	
DRAWING #:			
SCALE: 1/4"=1'-0" DRAWN BY: CAD CHECKED BY: VC DATE: 09-06-2011 21115.00		DRAWING #:  <b>A-131.00</b>  12 of 36	
FINISH SCHEDULE AND SPECIFICATIONS			