
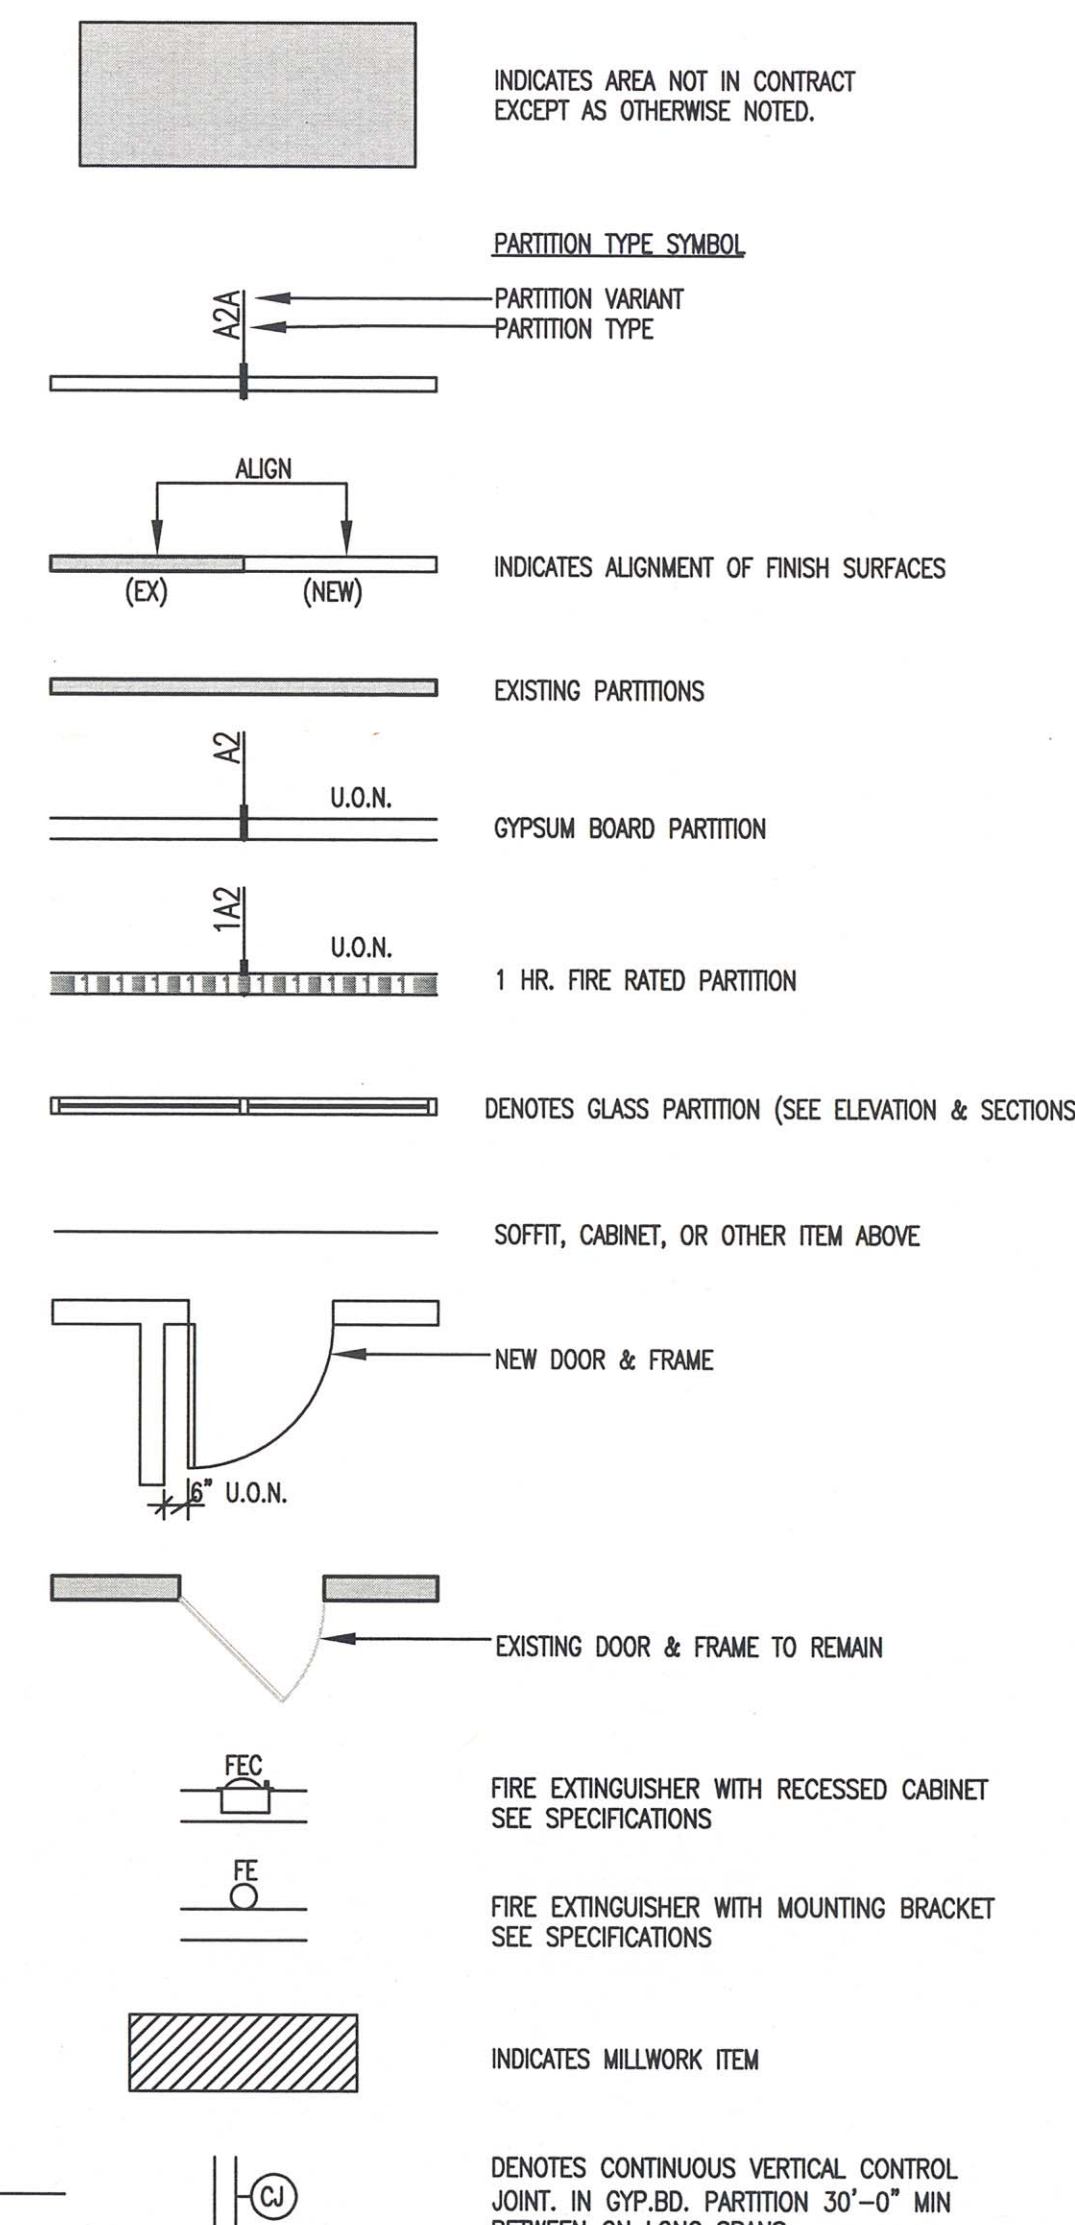


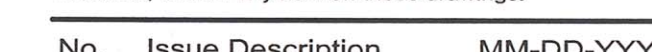

REFER TO SHEETS A-003 FOR ADDITIONAL NOTES

- ### CONSTRUCTION LEGEND

[illegible]

No.	Issue Description	MM-DD-YYYY
01	ISSUED FOR FILING	06-14-2012
02	ISSUED FOR BID	07-20-2012

No.	Revision	Description	MM-DD-YYY
-----	----------	-------------	-----------

## Sheet Number

Original drawing is 42 x 30 Do not scale contents of this drawing