

Project
BROOKLYN
PHILHARMONIC
MUSIC CENTER
239 DeGraw Street, Brooklyn, NY 11231

Prepared for
Brooklyn Philharmonic
55 Washington Street, Suite 655
Brooklyn, NY 11201

Contract No: 79.07250.09



HOK
1065 Avenue of the Americas
New York, NY 10018 USA
T +1 212 741 1200 F +1 212 633 1163

Association & Intellectual Property Rights Reserved © 2012





NYC Department of Design + Construction
Long Island City, NY 11101

Old Structures
Structural Engineers
New York, NY 10008

M-E Engineers
MEP Engineers
New York, NY 10018

Synka-Hammett Group
Lighting Consultant
New York, NY 10008

Key Plan

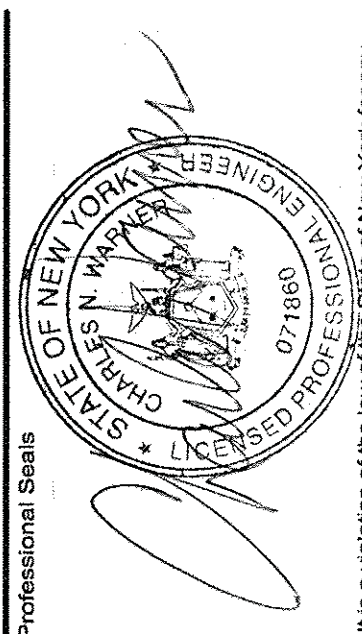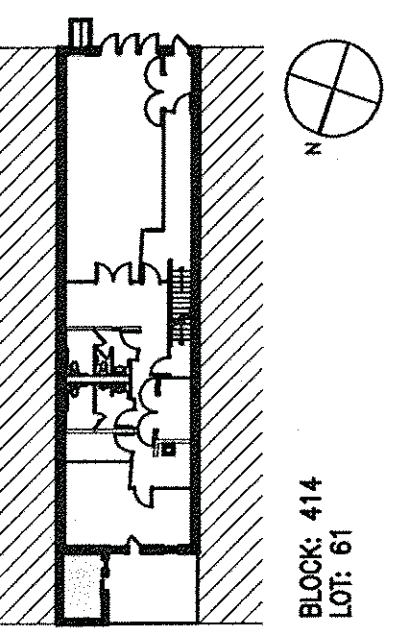

It is a violation of the law of the State of New York for any person to practice as a Professional Engineer without being duly licensed by the State of New York.

No. Issue Description
1. 08/14/2012
2. 07/26/2012

| No. | Revision Description | MM-DD-YYYY |
|-----|----------------------|------------|
| 1 | 08/14/2012 | 08/14/2012 |
| 2 | 07/26/2012 | 07/26/2012 |


| No. | Revision Description | MM-DD-YYYY |
|-----|----------------------|------------|
| 1 | 08/14/2012 | 08/14/2012 |
| 2 | 07/26/2012 | 07/26/2012 |

Drawn by: AW
Checked by: EP
Date: June 1, 2011
CADD ID: PM467BPHL

CELLAR AND FIRST FLOOR PLUMBING DEMOLITION PLANS


Sheet Number
PD-101.00

Sheet 2 of 8
Original Drawing is 42" x 36" and is not to be scaled.

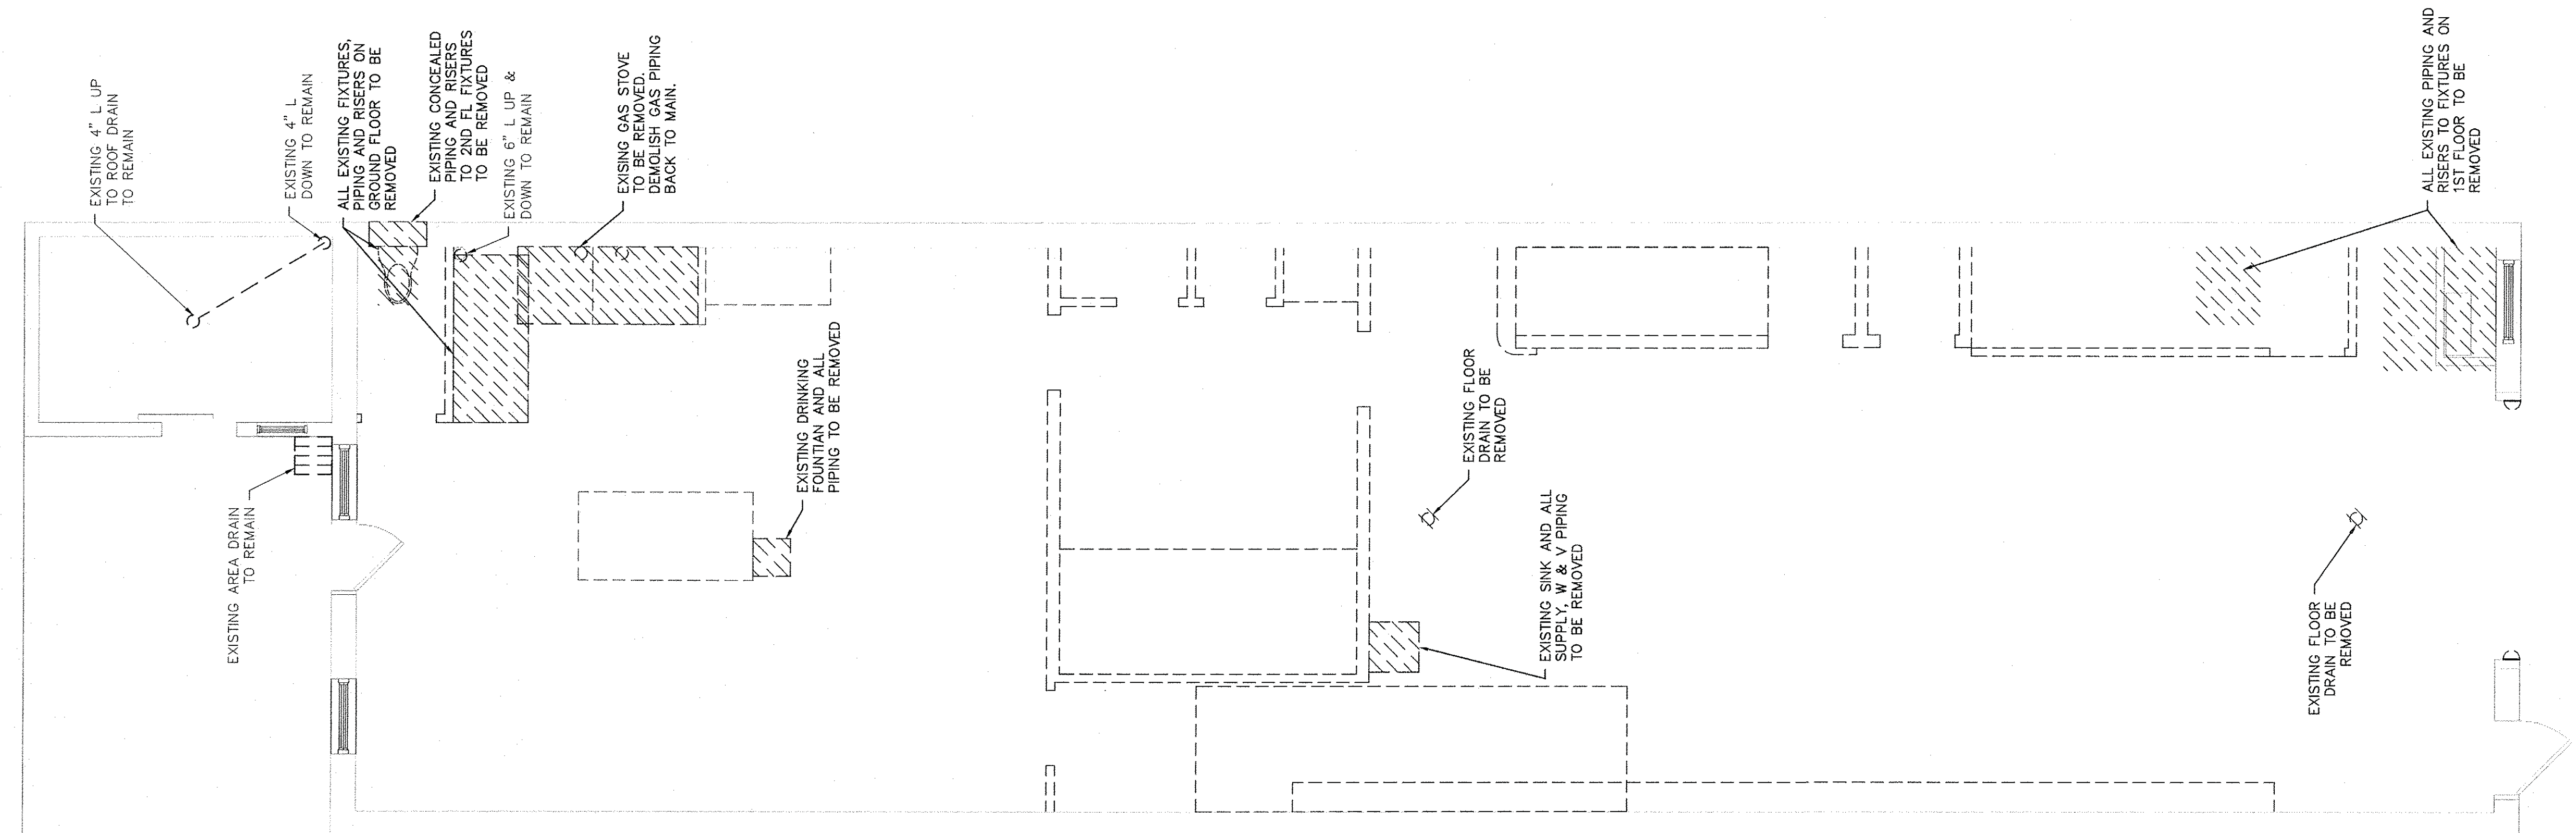

THESE PLANS ARE APPROVED ONLY FOR THE WORK INDICATED ON THE APPLICATION. ANY OTHER WORK NOT SHOWN ON THESE PLANS IS NOT TO BE CONSIDERED AS EITHER BEING APPROVED OR IN ACCORDANCE WITH APPLICABLE CODES.

2 FIRST FLOOR PLUMBING DEMOLITION PLAN
SCALE: 1/4"=1'-0"

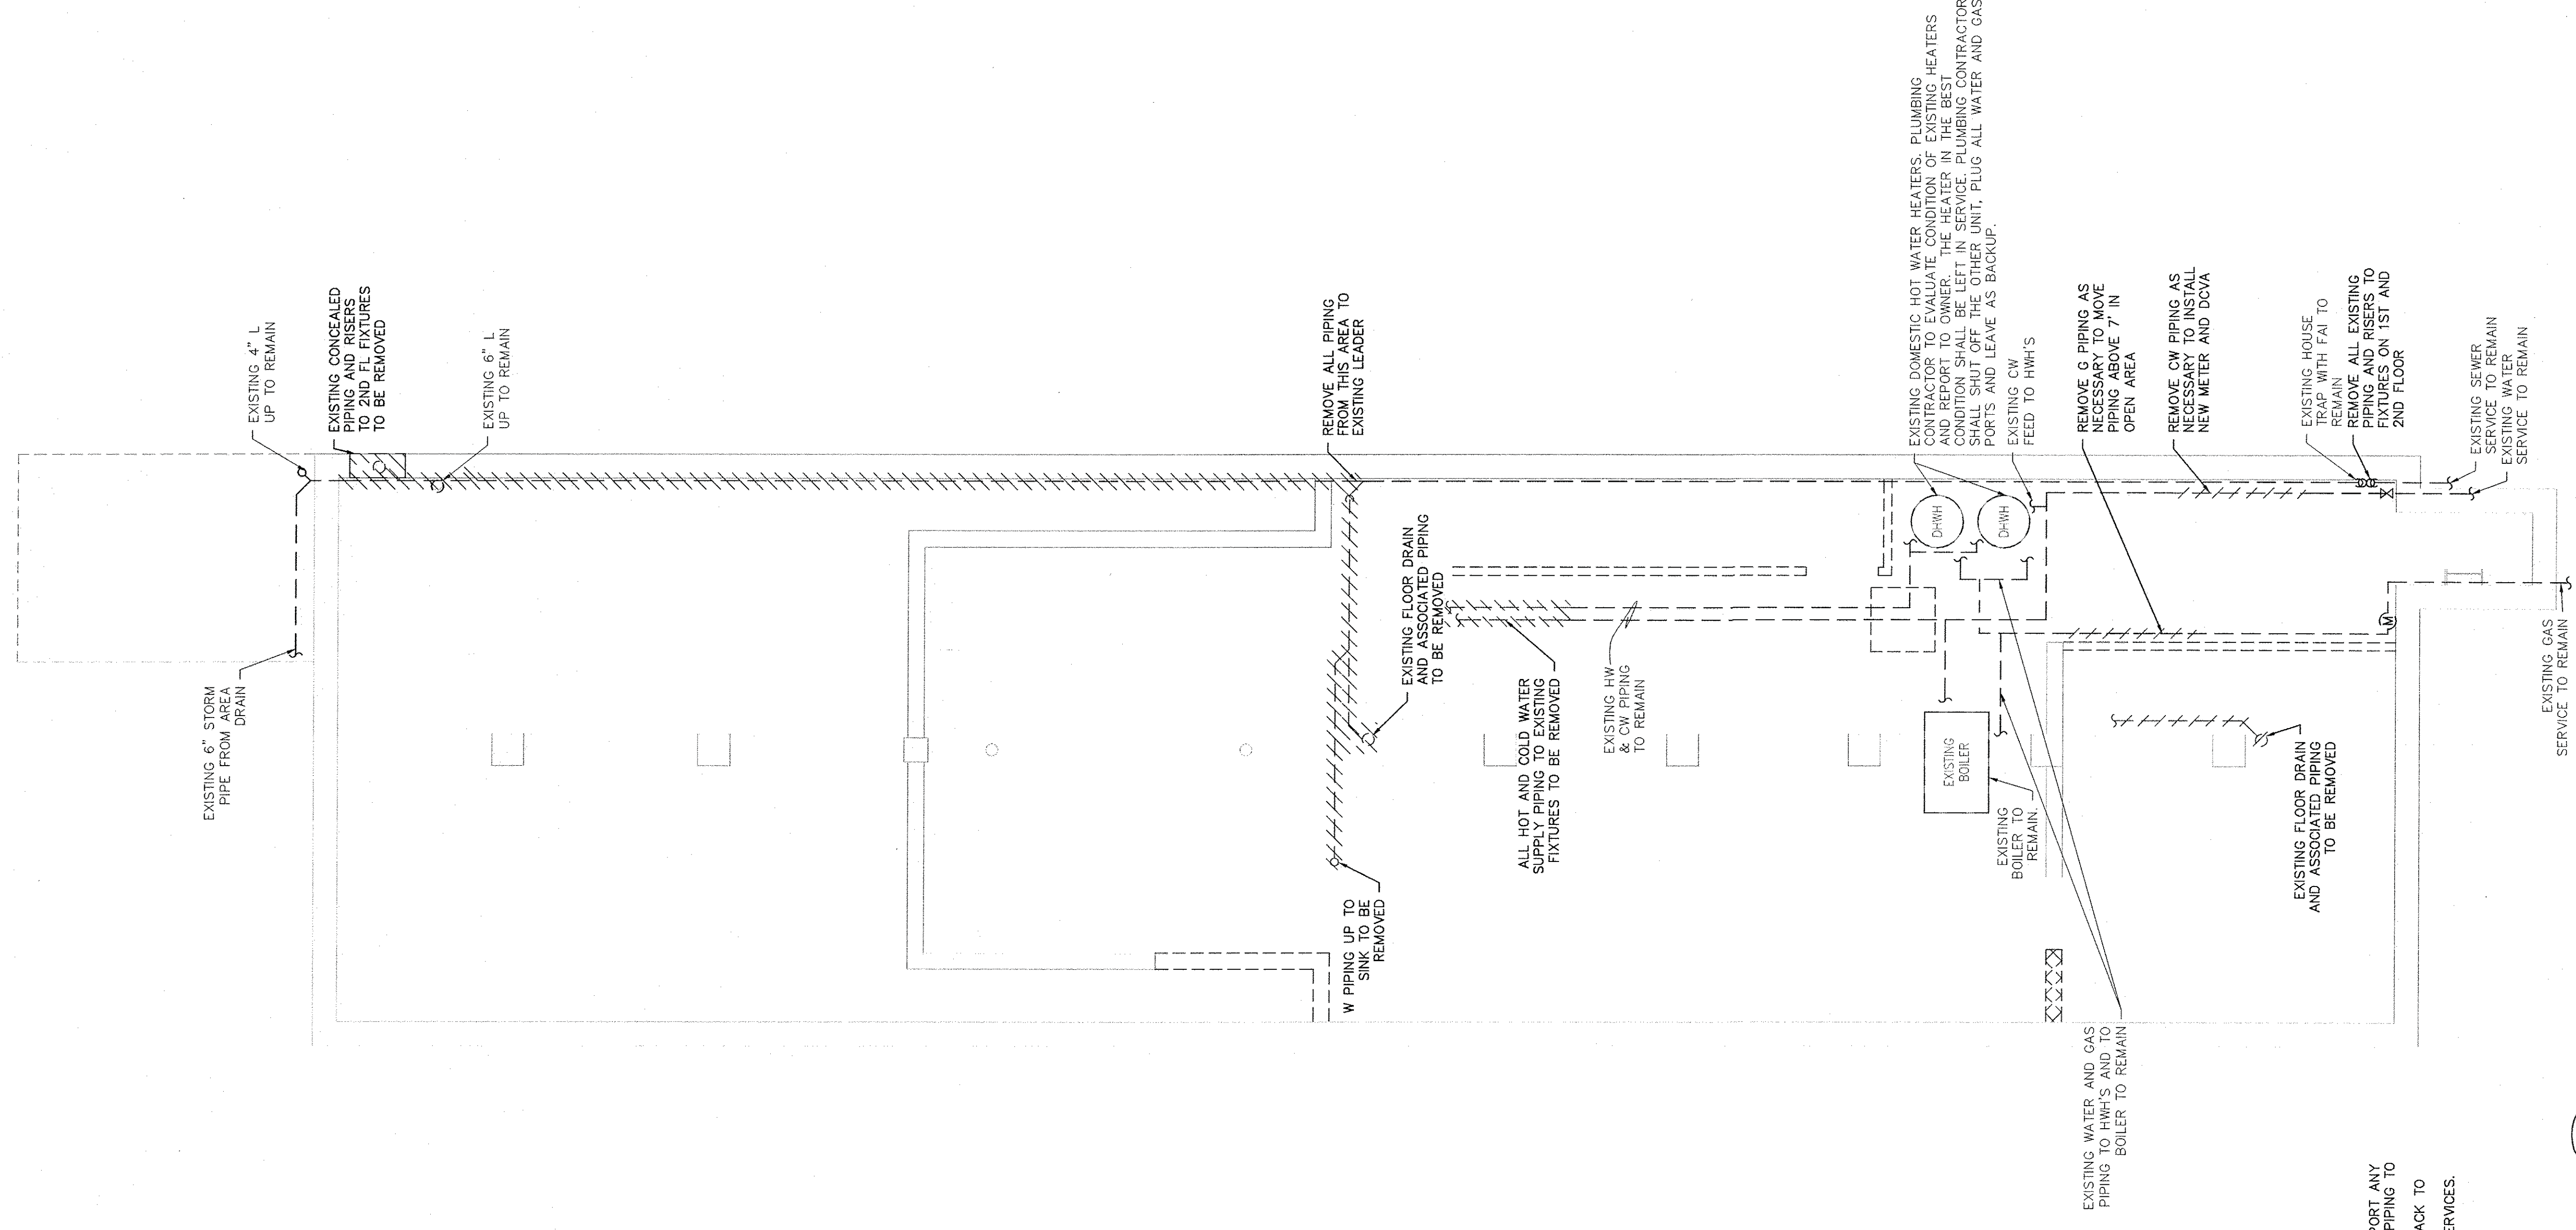

NOTES:
1. INSPECT ALL EXISTING TO REMAIN DRAINAGE PIPING AND REPORT ANY DAMAGE TO THE OWNER. REPORT ANY DAMAGED PIPING TO THE OWNER.
2. REMOVE ALL BRANCH PIPING FROM FIXTURES TO REMAIN BACK TO BUILDING MAN SERVICES.
3. REMOVE ANY ABANDONED PIPING BACK TO BUILDING MAN SERVICES.

1 CELLAR LEVEL PLUMBING DEMOLITION PLAN
SCALE: 1/4"=1'-0"