



Prepared for
Brooklyn Philharmonic
55 Washington Street, Suite 656
Brooklyn, NY 11201

Contract No: 79.07250.09

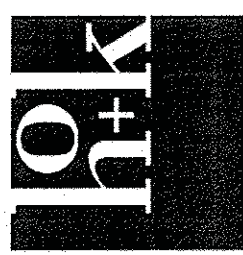

HOK
1065 Avenue of the Americas
New York, NY 10018 USA
t +1 212 741 1200 f +1 212 633 1163

**All reproduction & intellectual property rights reserved © 2012
in Association with**


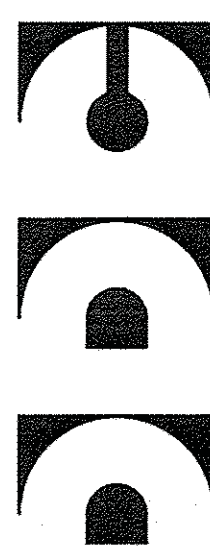
NEW YORK CITY DEPARTMENT OF
DESIGN + CONSTRUCTION

NYC Department of Design & Construction
30-30 Thompson Avenue, #5-076
Long Island City, NY 11101

Old Structures
Structural Engineers
111 Broadway, 14th Floor
New York, NY 10006

M-E Engineers
MEP Engineers

Syska Hennessy Group
Lighting Consultant
11 West 42 Street
New York, NY 10036

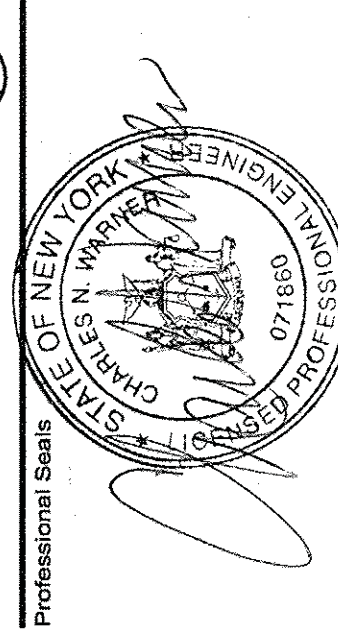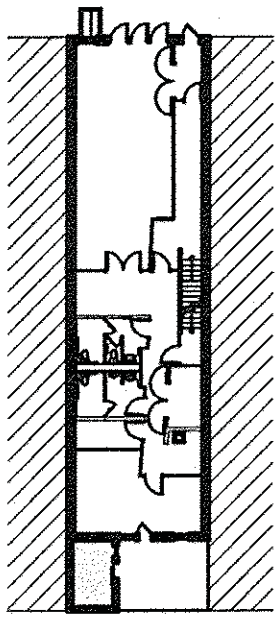

It is a violation of the law of the State of New York for any person, unless acting under the direction of a licensed architect, to alter any item on these drawings.

[illegible][illegible]

B-Scan


| | | | |
|-------------|--------------|-------------|----|
| Drawn by | CP | Reviewed by | EP |
| Project No | 79.07250.09 | | |
| Date | June 1, 2011 | | |
| CAPIS ID | PV467BPHL | | |
| Sheet Title | | | |

SECOND FLOOR
SPRINKLER
CONSTRUCTION PLAN

Sheet Number

SP-102.00

Original drawing is 42 x 30 Do not scale contents of this drawing

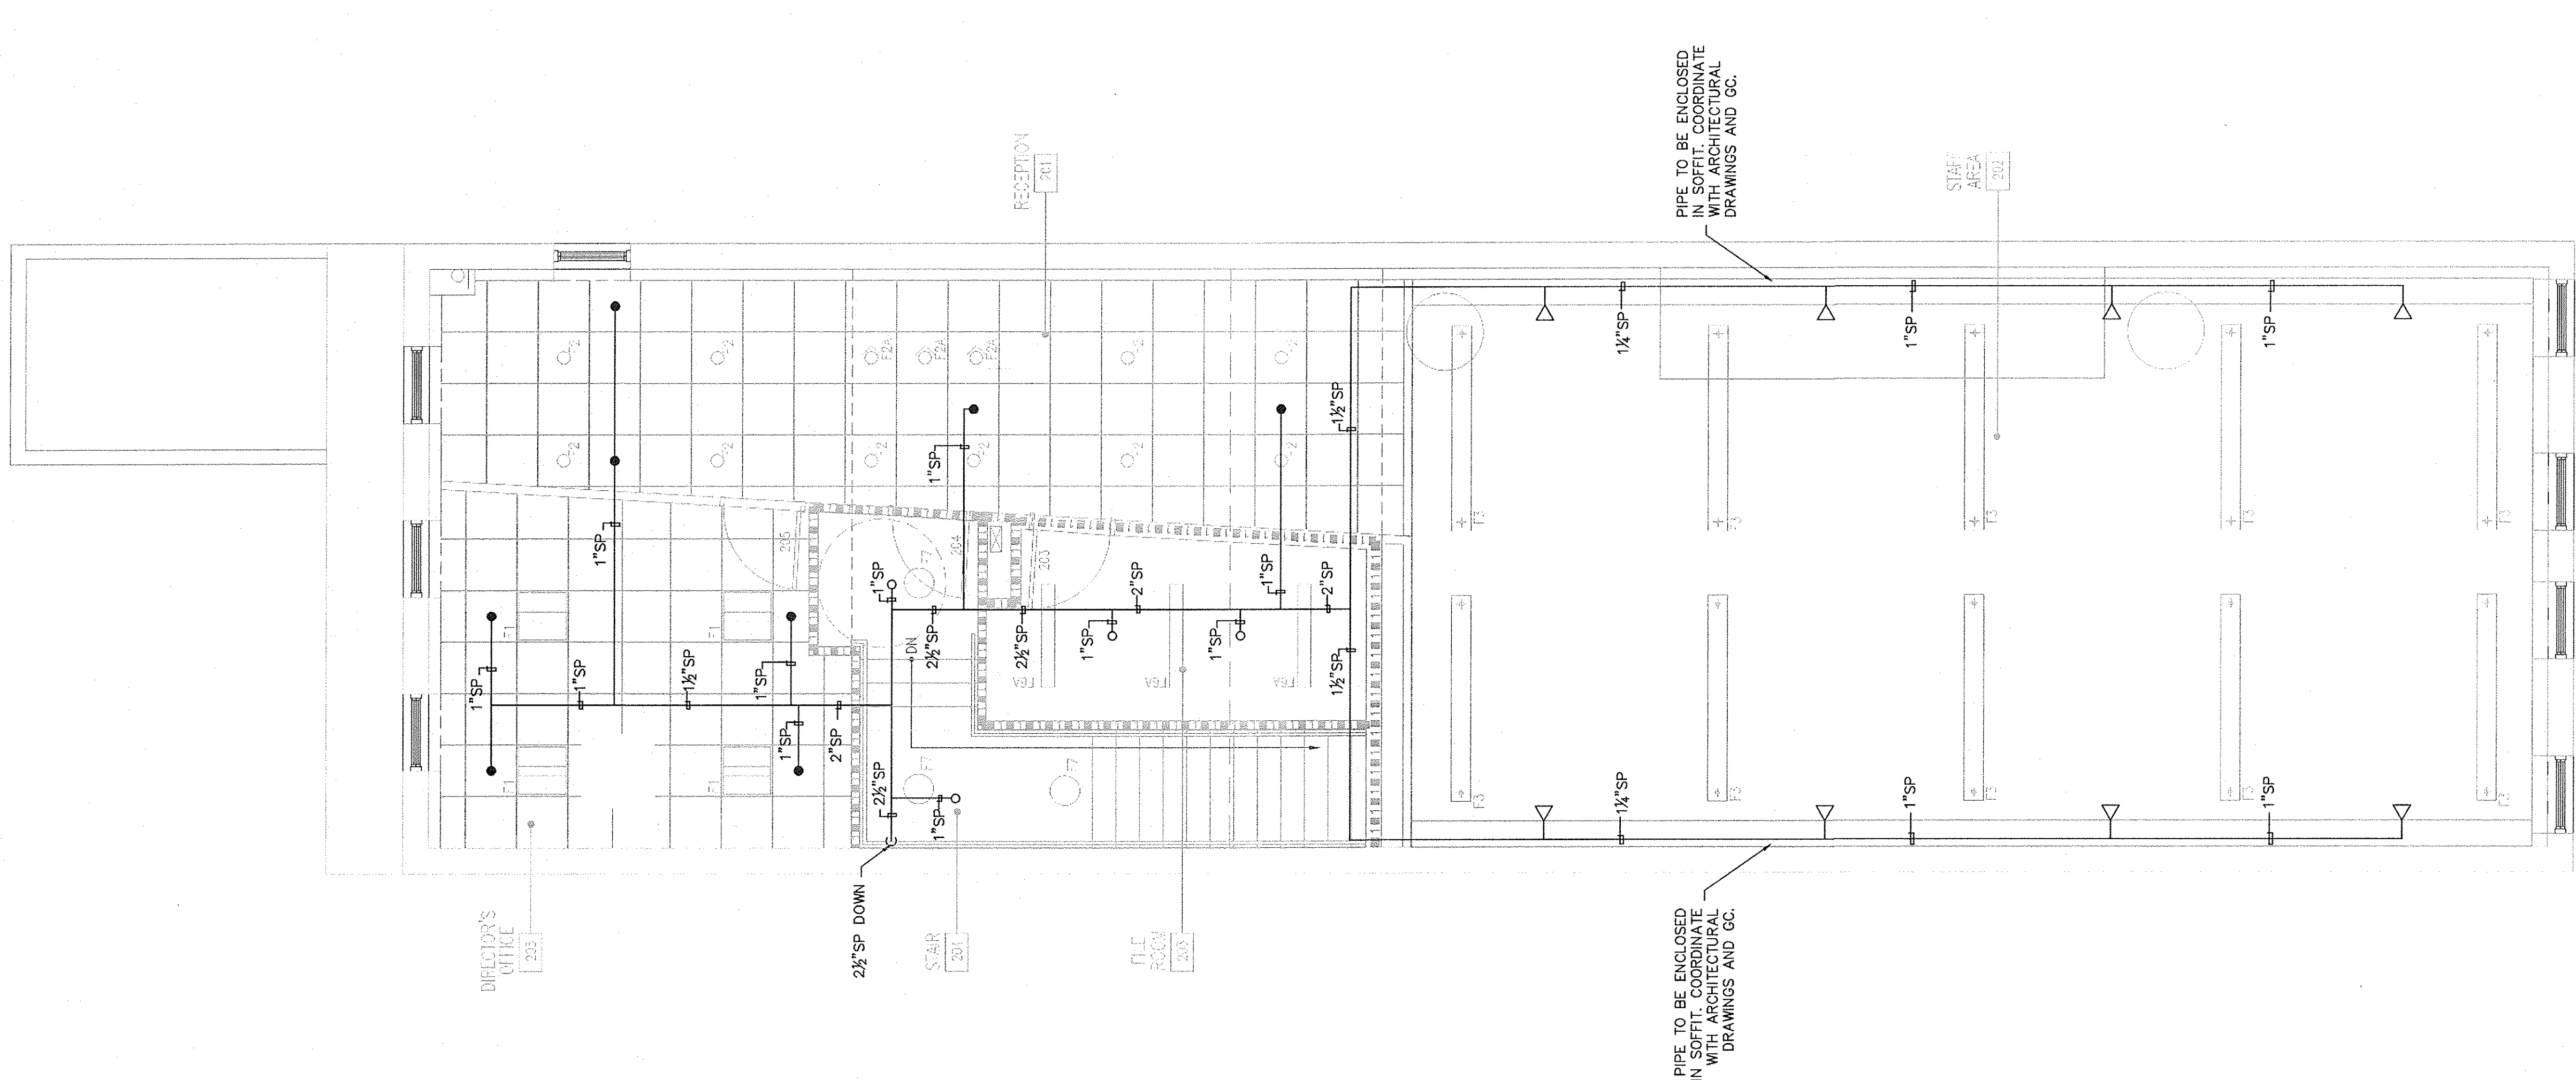

1 SECOND FLOOR SPRINKLER CONSTRUCTION PLAN
SCALE: 1/4" = 1'-0"