


Prepared for
Brooklyn Philharmonic
55 Washington Street, Suite 656
Brooklyn, NY 11201

Contract No: 79.07250.09

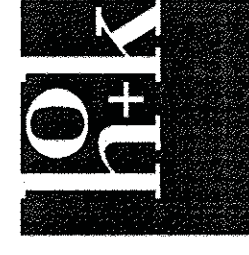

HOK
1065 Avenue of the Americas
New York, NY 10018 USA
f +1 212 741 1200 f +1 212 633 1163

All reproduction & intellectual property rights reserved © 2011
in Association with





NYC Department of Design & Construction
30-30 Thompson Avenue, #5-076
Long Island City, NY 11101

Old Structures
Structural Engineers
111 Broadway, 14th Floor

M-E Engineers
MEP Engineers
New York, NY 10005

Syska Hennessy Group
Lighting Consultant
11 West 42 Street
New York, NY 10036

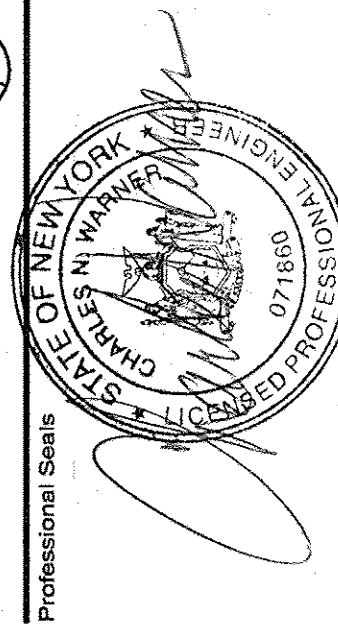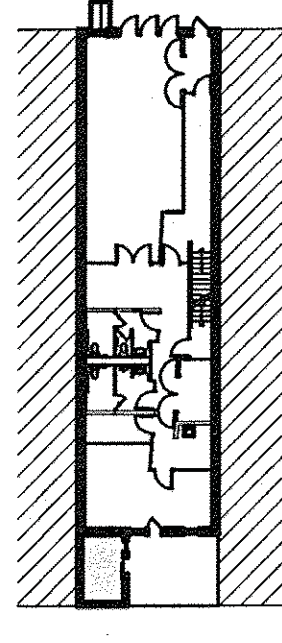

It is a violation of the law of the State of New York for any person, unless acting under the direction of a licensed

No.	Issue Description	MM-DD-YYYY
1	ISSUED FOR FILING	06-14-2012
2	ISSUED FOR BID	07-20-2012

[illegible][illegible]

Drawn by	AW	Reviewed by	EP
Project No	79.07250.09		
Date	June 1, 2011		
CAPIS ID	PV467BPHL		


Sheet Title

Sheet 1 of 2
SECOND FLOOR AND
ROOF HVAC
DEMOLITION PLANS

Sheet Number


MD-102.00

Sheet 3 of 5

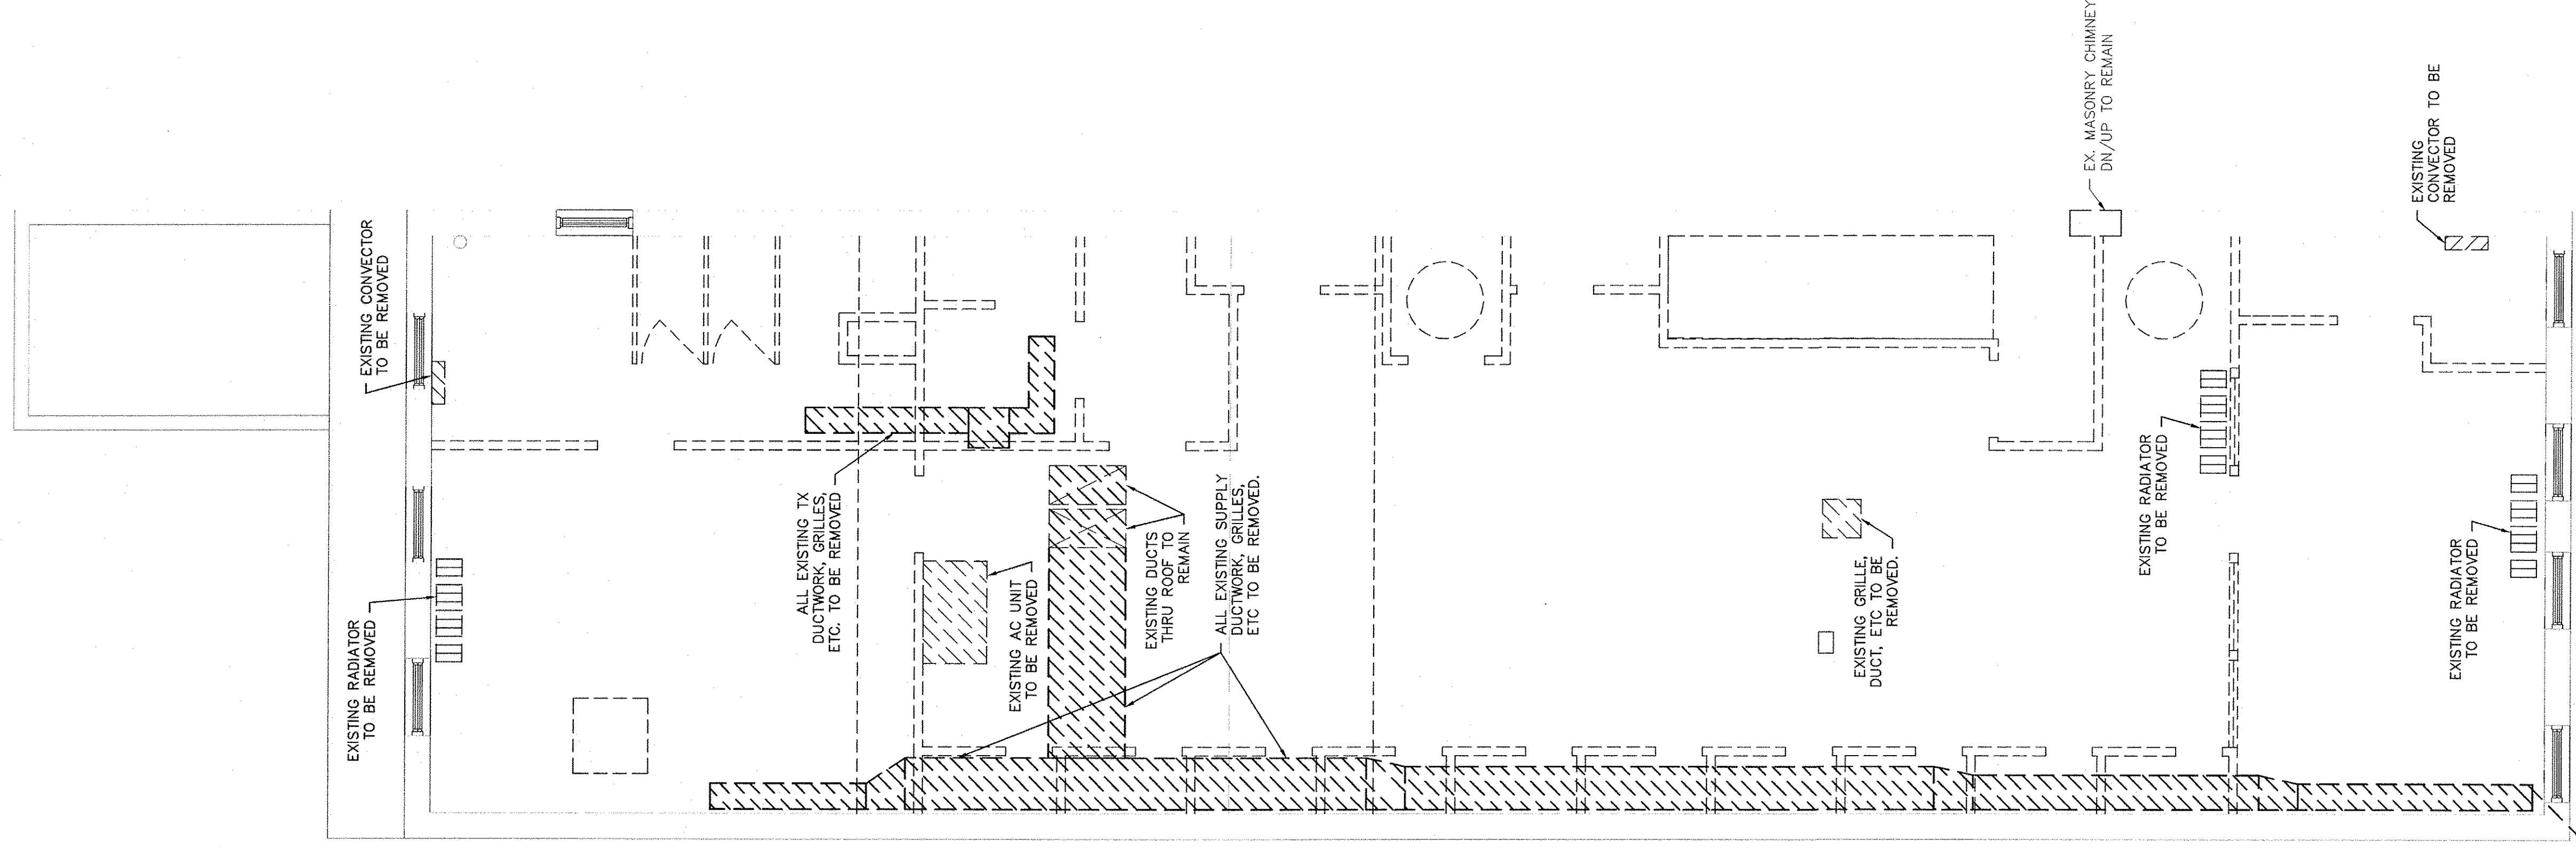

GENERAL NOTES:
1. REMOVE ALL LPS PIPING FROM ALL RADIATORS AND CONNECTORS BACK TO BOILER.

SECOND FLOOR HVAC DEMOLITION PLAN

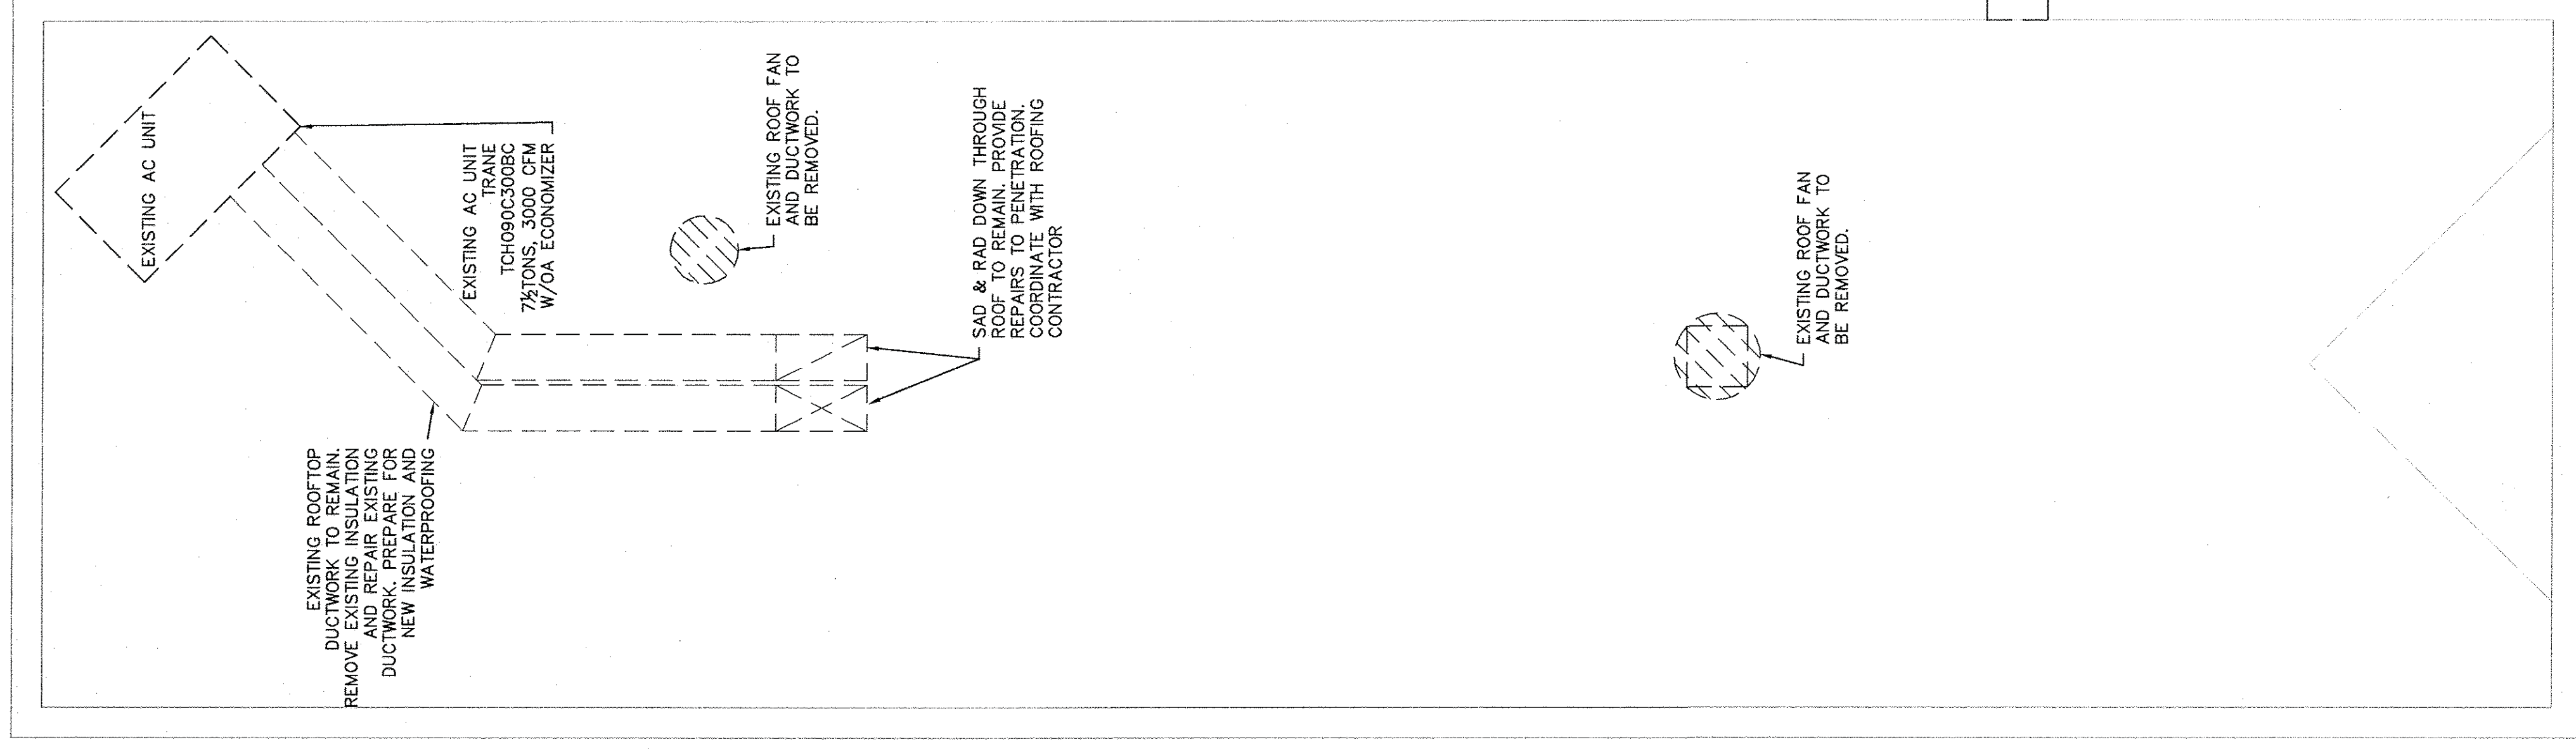

ROOF HVAC DEMOLITION PLAN

THESE PLANS ARE APPROVED ONLY FOR THE WORK INDICATED ON THE APPLICATION SPECIFICATION SHEET. ALL OTHER MATTERS SHOWN ARE NOT TO BE RELIED UPON OR TO BE CONSIDERED AS EITHER BEING APPROVED OR IN ACCORDANCE WITH APPLICABLE CODES.