

U⁺Y

HOK
1065 Avenue of the Americas
New York, NY 10018 USA
t +1 212 741 1200 f +1 212 633 1163

**All reproduction & intellectual property rights reserved © 2012
In Association with**



NYC Department of Design & Construction
30-30 Thompson Avenue, #5-076
Long Island City, NY 11101


Old Structures
Structural Engineers
111 Broadway, 14th Floor
New York, NY 10006

M-E Engineers
MEP Engineers
29 West 38th Street, 5th Floor


Syska Hennessy Group
Lighting Consultant
11 West 42 Street

Key Plan

Key Plan

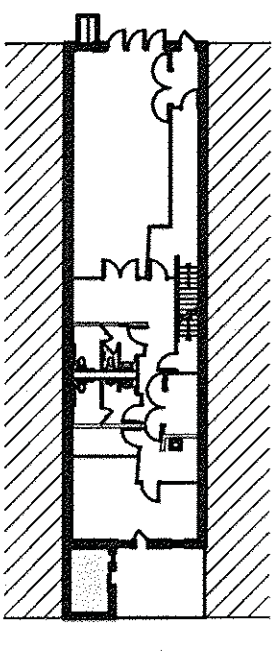

BLOCK: 414
LOT: 61

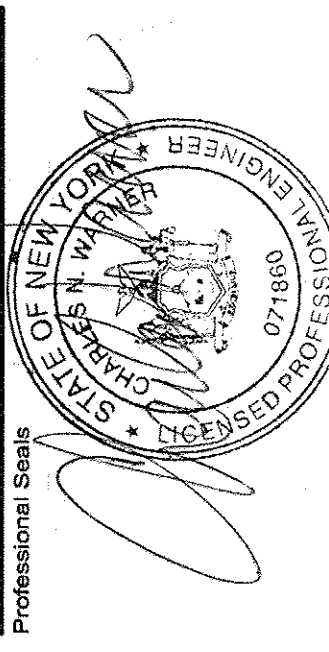

It is a violation of the law of the State of New York for any person, unless acting under the direction of a licensed

No.	Issue Description	MM-DD-YYYY
1	ISSUED FOR FILING	06-14-2012
2	ISSUED FOR BID	07-20-2012

15 JULY 2004

No.	Revision Description	MM-DD-YYYY
-----	----------------------	------------

B-Scan


Drawn by	AW	Reviewed by	EP
Project No	79.07250.09		
Date	June 1, 2011		
CAPIS ID	PV467BPHL		
Sheet Title			

Sheet Title
SECOND FLOOR AND
ROOF PLUMBING
CONSTRUCTION PLANS

Sheet Number

P-102.00

Sheet 5 of 6

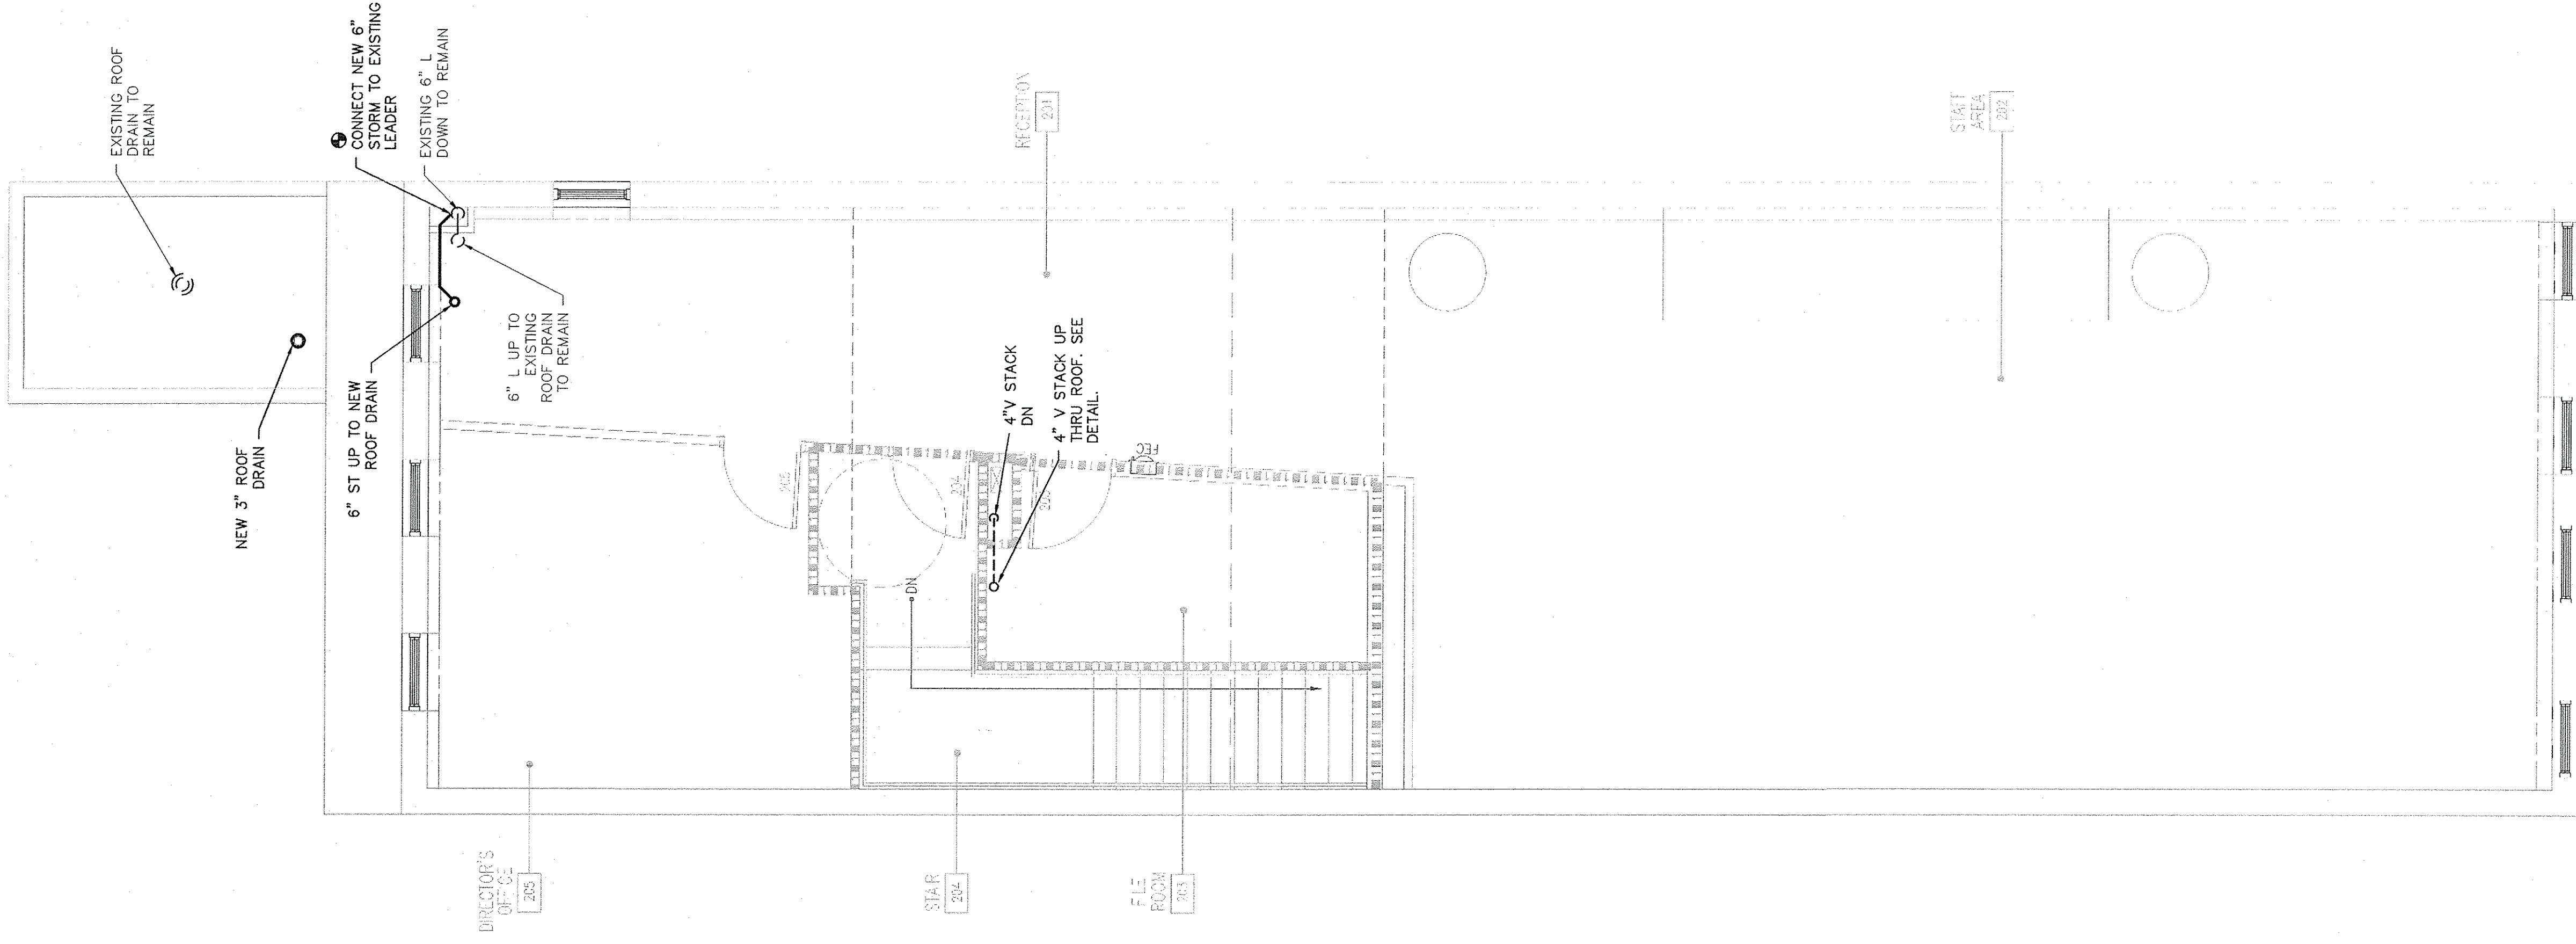

1 SECOND FLOOR PLUMBING CONSTRUCTION PLAN

SCALE: 1/4"=1'-0"

ROOF PLUMBING CONSTRUCTION PLAN

SCALE: 1/4"=1'-0"

THESE PLANS ARE APPROVED ONLY FOR THE WORK INDICATED ON THE APPLICATION SPECIFICATION SHEET. ALL OTHER MATTERS SHOWN ARE NOT TO BE RELIED UPON OR TO BE CONSIDERED AS EITHER BEING APPROVED OR IN ACCORDANCE WITH APPLICABLE CODES.