

Project
BROOKLYN
PHILHARMONIC
MUSIC CENTER
289 DeGraw Street, Brooklyn, NY 11231

Prepared for
Brooklyn Philharmonic
55 Washington Street, Suite 656
Brooklyn, NY 11201

Contract No: 79.07250.09



HOK
1085 Avenue of the Americas
New York, NY 10018
P: 212 412 1200 F: 212 633 1163

Architectural & Mechanical portion of the contract © 2012
All rights reserved.




NYC Department of Design & Construction
33-30 Thompson Avenue, 8C-076
Long Island City, NY 11101

Old Structures
311 Broadway, 4th Floor
New York, NY 10006


M-E Engineers
311 Broadway, 5th Floor
New York, NY 10006

Syska Hennessy Group
Lighting Consultant
New York, NY 10006

Key Plan

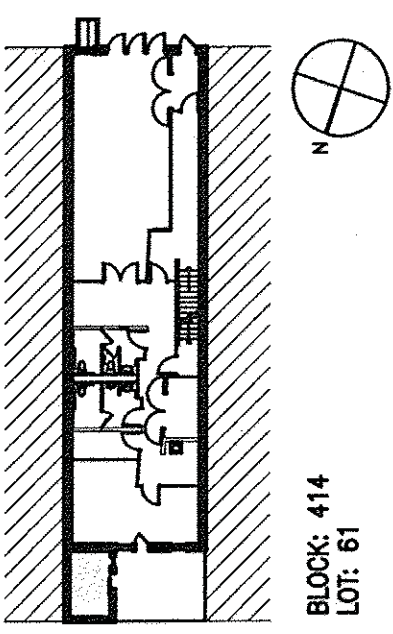

Professional Seal

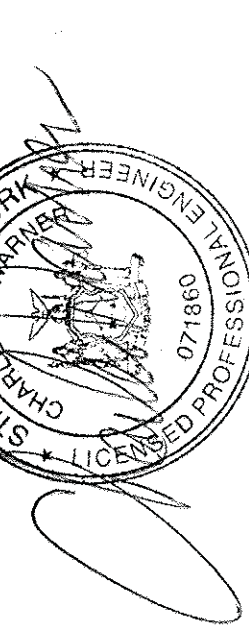

It is a condition of the use of the Seal of the State of New York for any
engineer, architect, or landscape architect to place the Seal on any
drawing, to alter any Seal on these drawings.

No. Issue Description MM-DD-YYYY
1 289 DeGraw Street 06-01-2011
2 289 DeGraw Street 06-01-2011

No. Revision Description MM-DD-YYYY

No. Revision Description MM-DD-YYYY

Drawn By: SP
Project No: 79.07250.09
Date: June 1, 2011
CADD ID: PV487BPHL
Sheet Title
CELLAR AND GROUND
FLOOR SPRINKLER
CONSTRUCTION PLAN

Sheet Number


SP-101.00

Original drawing is 42 x 30. Do not scale contents of this drawing.

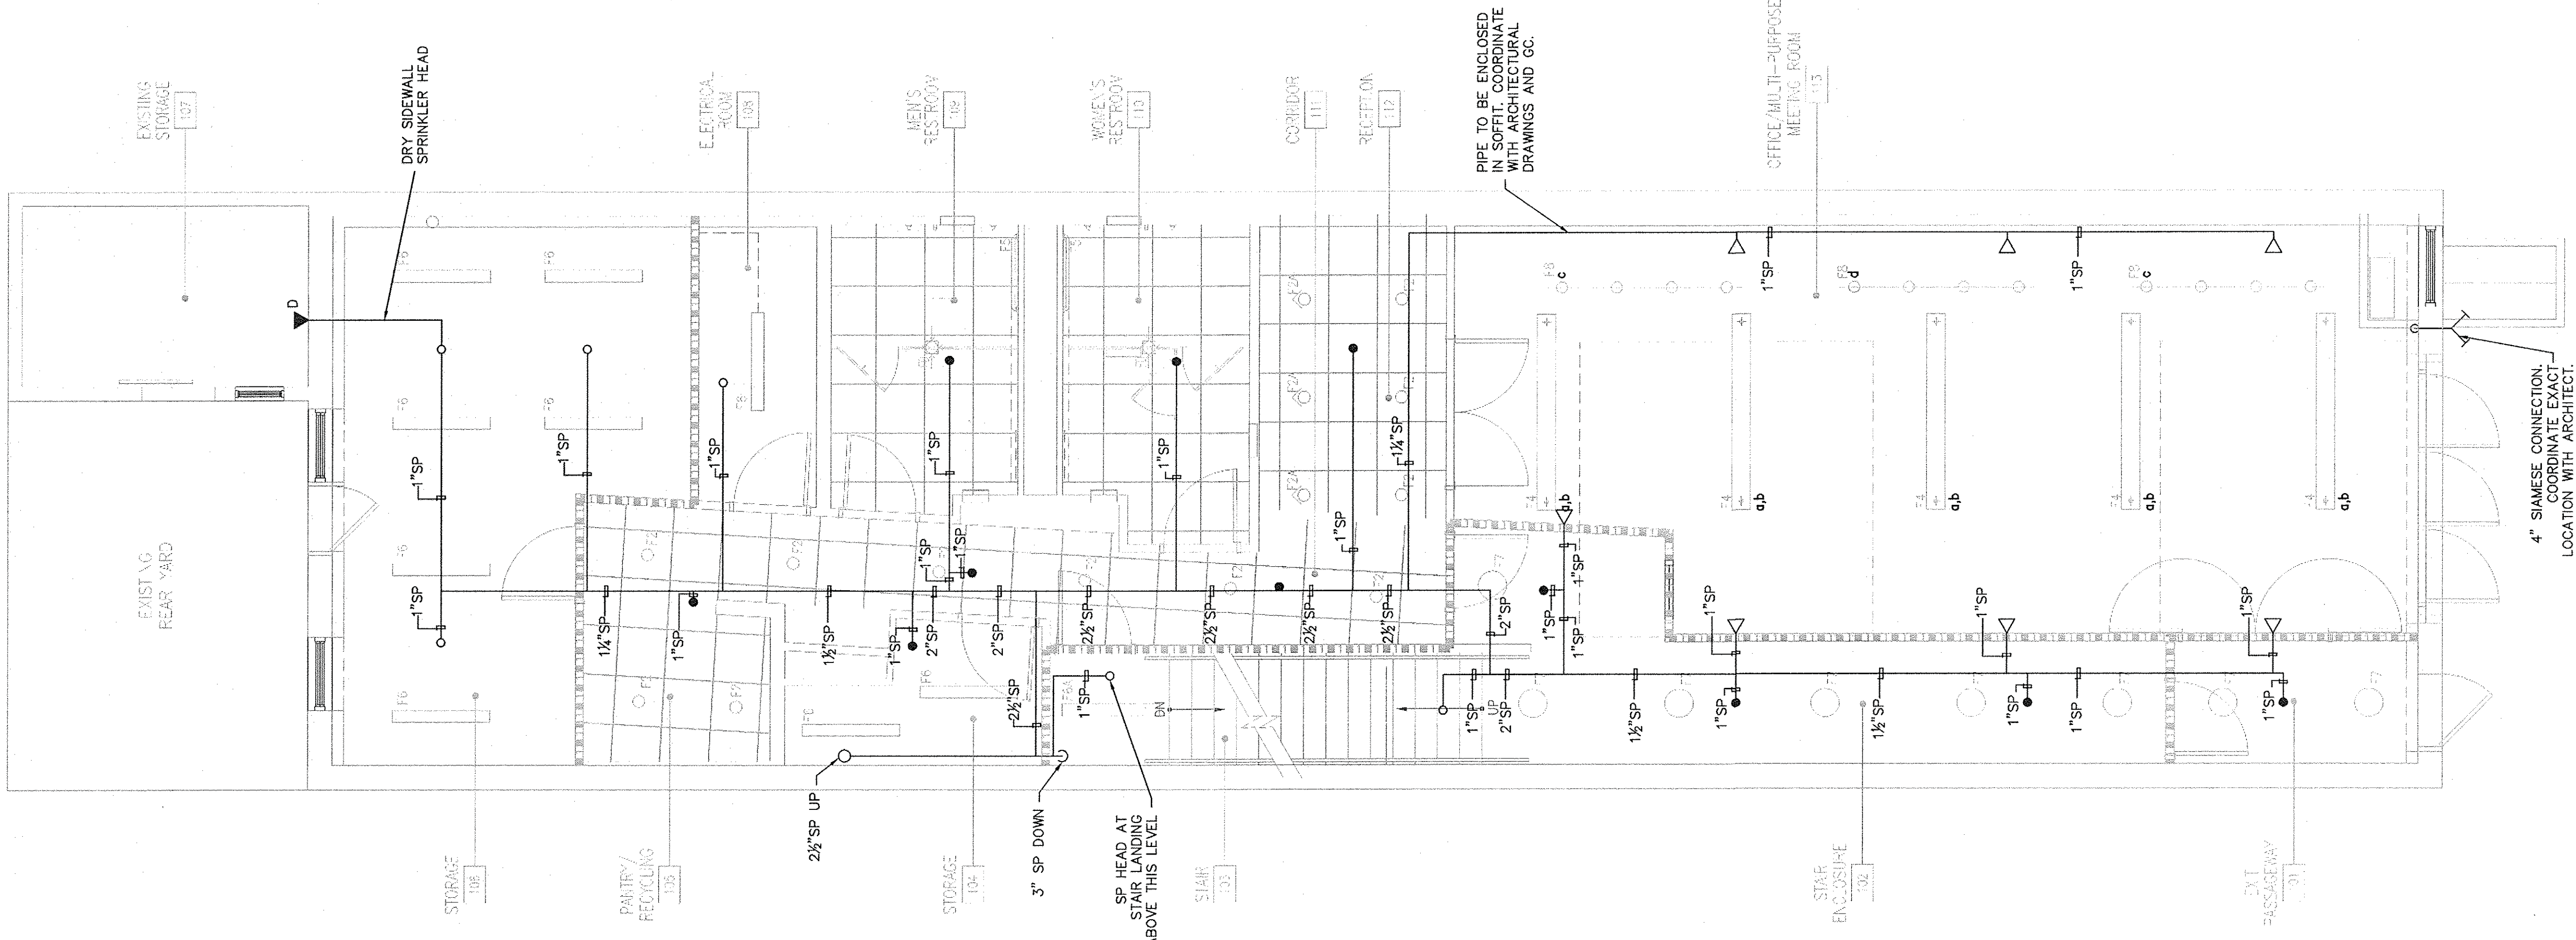

2 GROUND FLOOR SPRINKLER CONSTRUCTION PLAN

SCALE: 1/4"=1'-0"

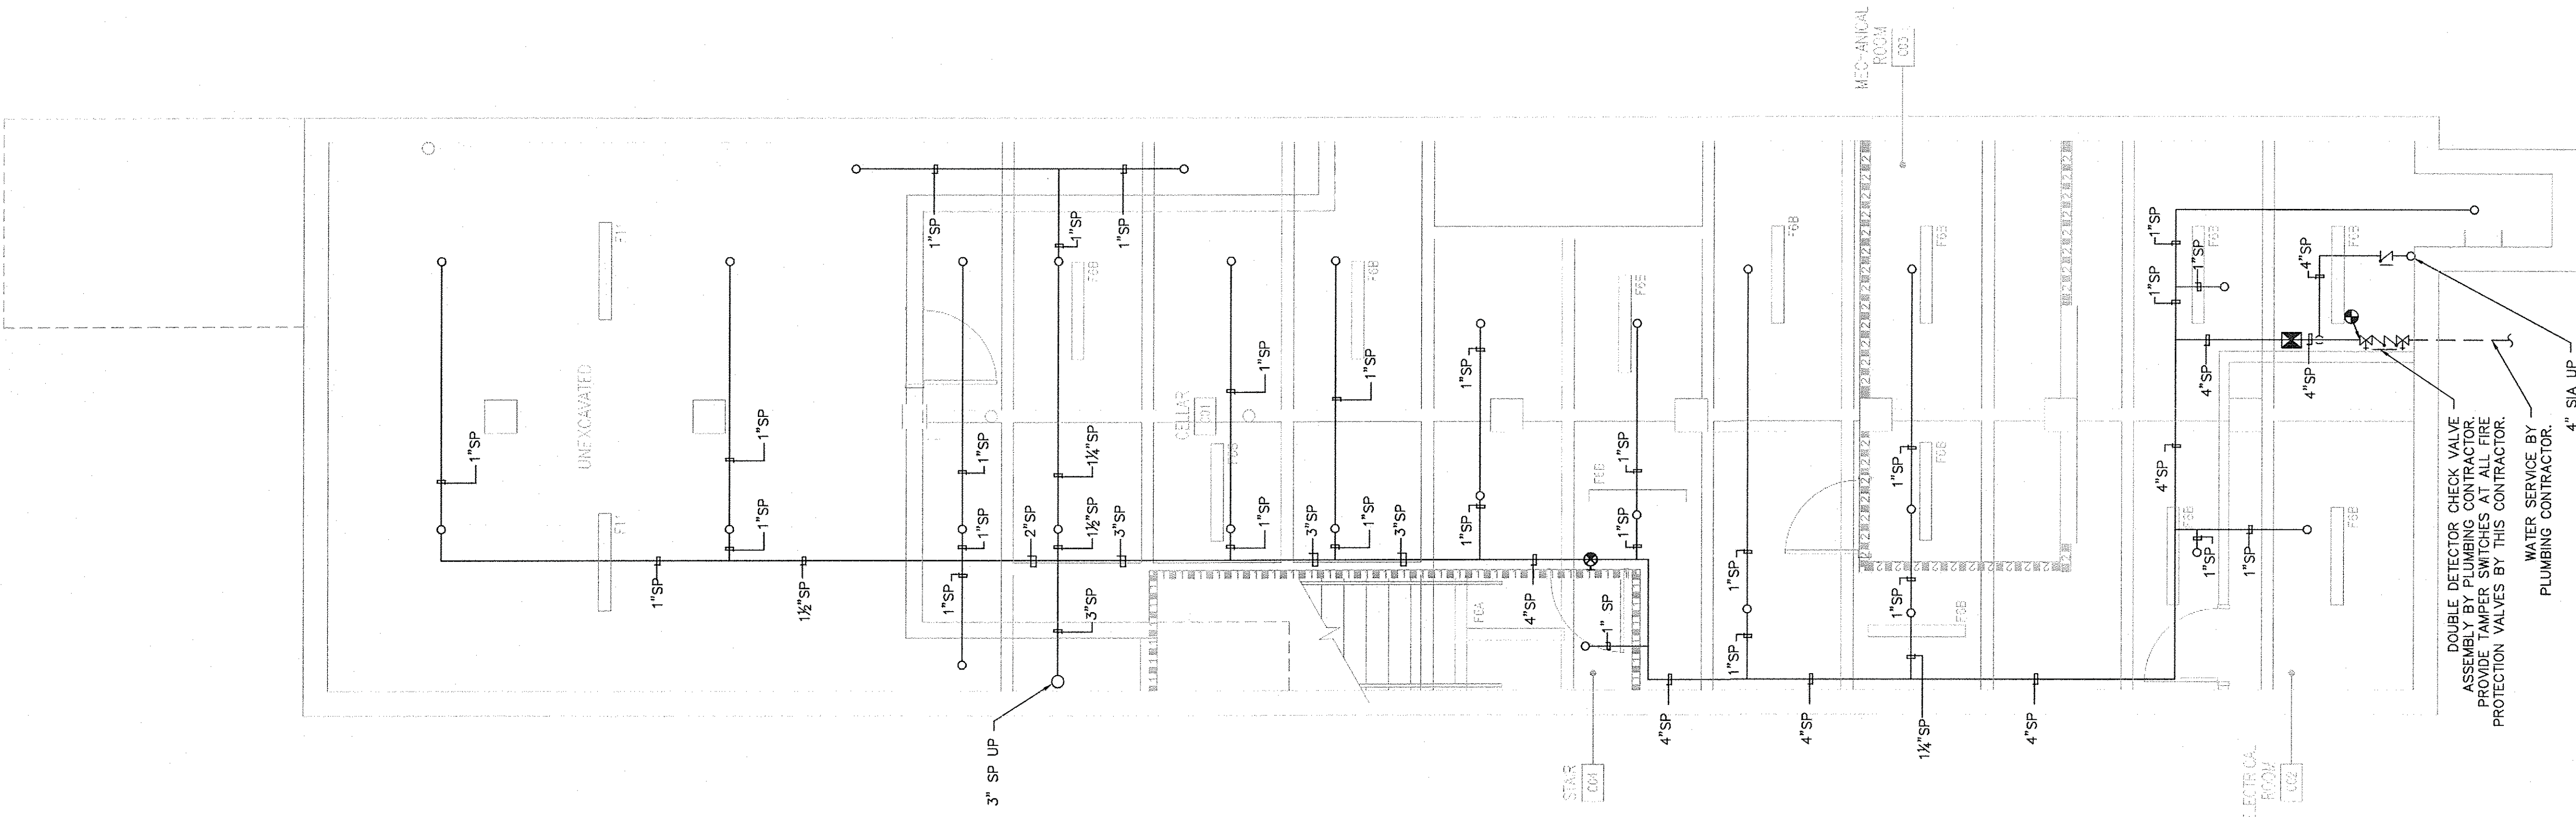

1 CELLAR LEVEL SPRINKLER CONSTRUCTION PLAN

SCALE: 1/4"=1'-0"