

4 7/8" THK. NON-RATED PARTITION

3/8" STUDS WITH
(1) LAYER 3/8" THK. GYP. BD. ON EACH SIDE

4 7/8" THK. NON-RATED PARTITION

3/8" STUDS WITH
(1) LAYER 3/8" THK. W.R. GYP. BD. ON WET SIDE
(1) LAYER 3/8" THK. GYP. BD. ON DRY SIDE

4 7/8" THK. NON-RATED PARTITION

3/8" STUDS WITH
(1) LAYER 3/8" THK. W.R. GYP. BD. ON EACH SIDE
(1) LAYER 3/8" THK. W.R. GYP. BD. ON WET SIDE

3 3/4" THK. NON-RATED PARTITION


2 1/2" STUDS WITH
(1) LAYER 3/8" THK. GYP. BD. ON EACH SIDE

3 3/4" THK. NON-RATED PARTITION






2 1/2" STUDS WITH
(1) LAYER 3/8" THK. GYP. BD. ON THE DRY SIDE
(1) LAYER 3/8" THK. W.R. GYP. BD. ON THE WET SIDE

PARTITION TYPES

SCALE: 1 1/2"=1'-0"

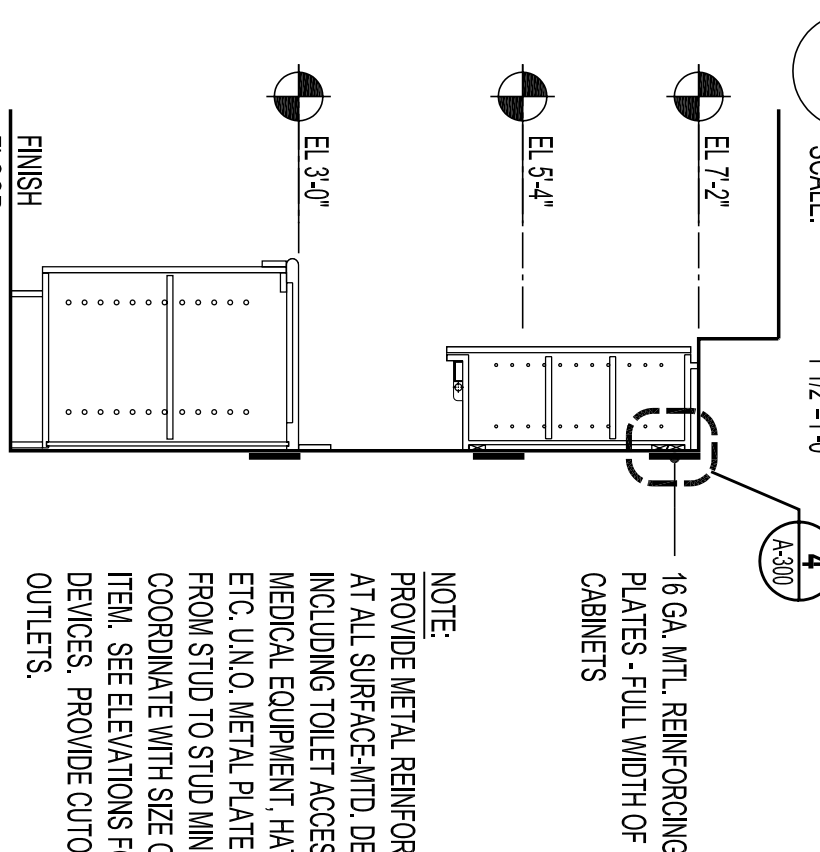


NOTE:
PROVIDE METAL REINFORCING PLATE AT ALL SURFACE-AND DEVICES INCLUDING TOILET ACCESSORIES, MEDICAL EQUIPMENT, HAT SHELVES, ETC. UNLESS METAL PLATE TO RUN FROM STUD TO STUD MINIMUM. COORDINATE WITH SIZE OF WALL-MTD. ITEM. SEE ELEVATIONS FOR ALL DEVICES. PROVIDE CUTOFFS FOR OUTLETS.

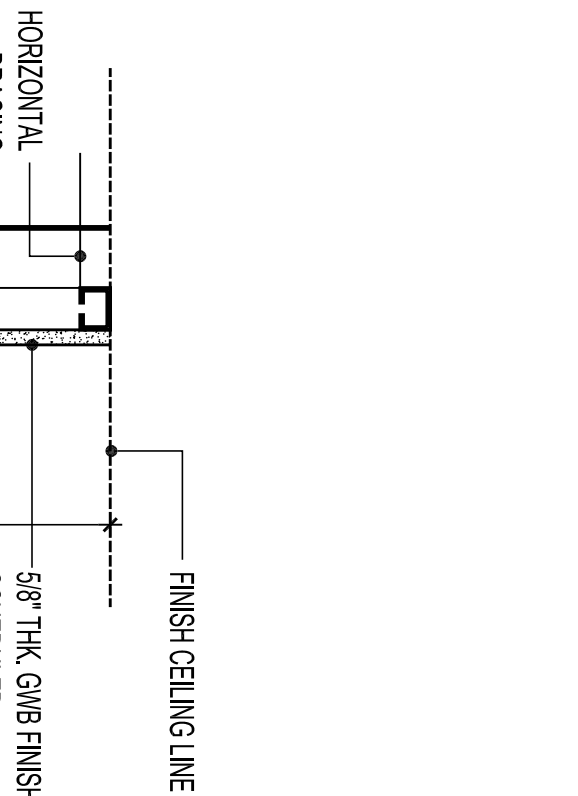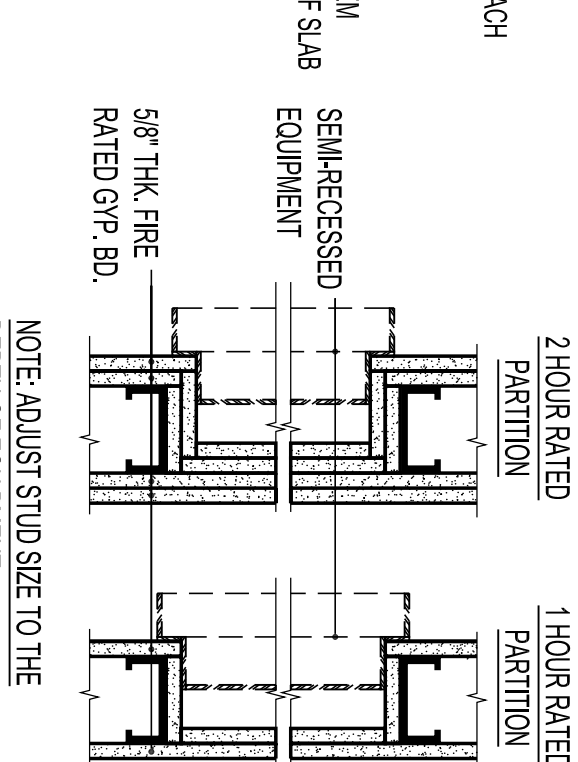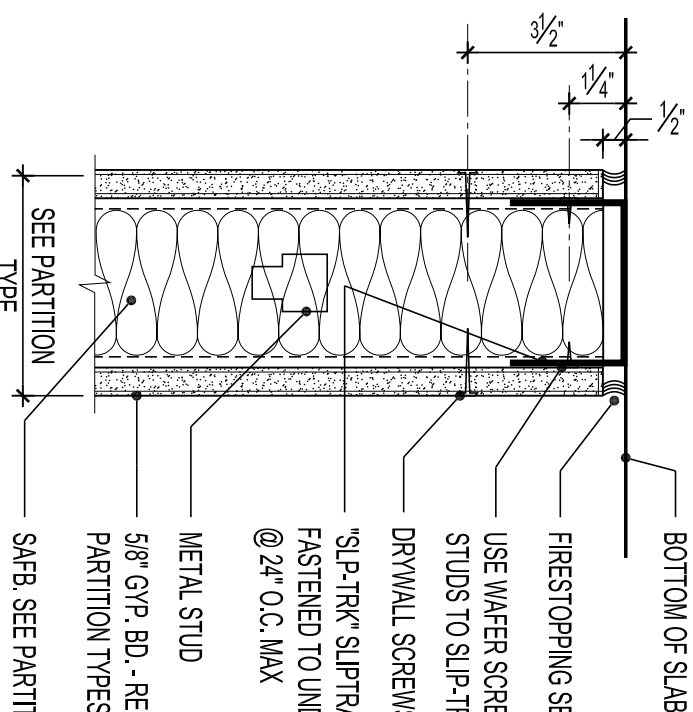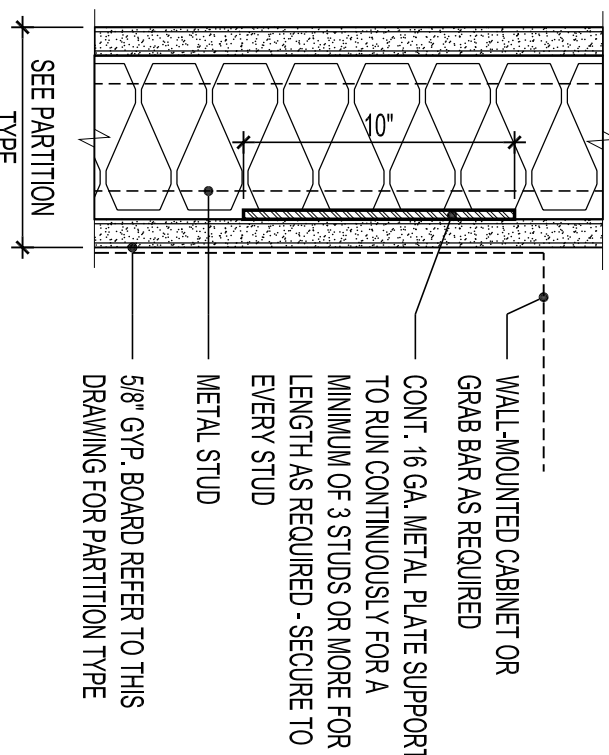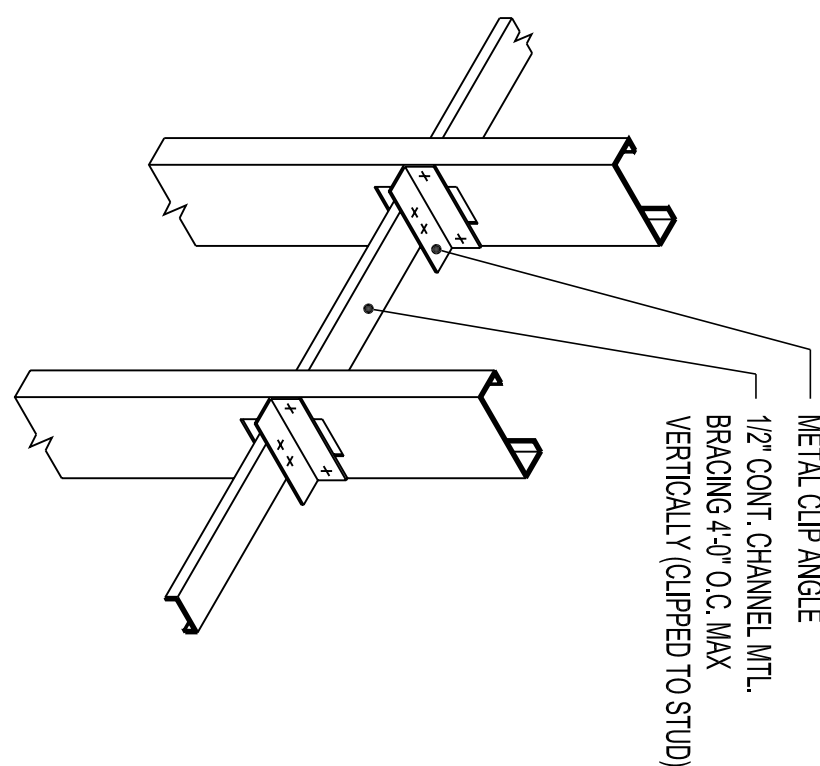


2 DETAIL : TYP. PARTITION REINFORCING

SCALE: 1/2"=1'-0"

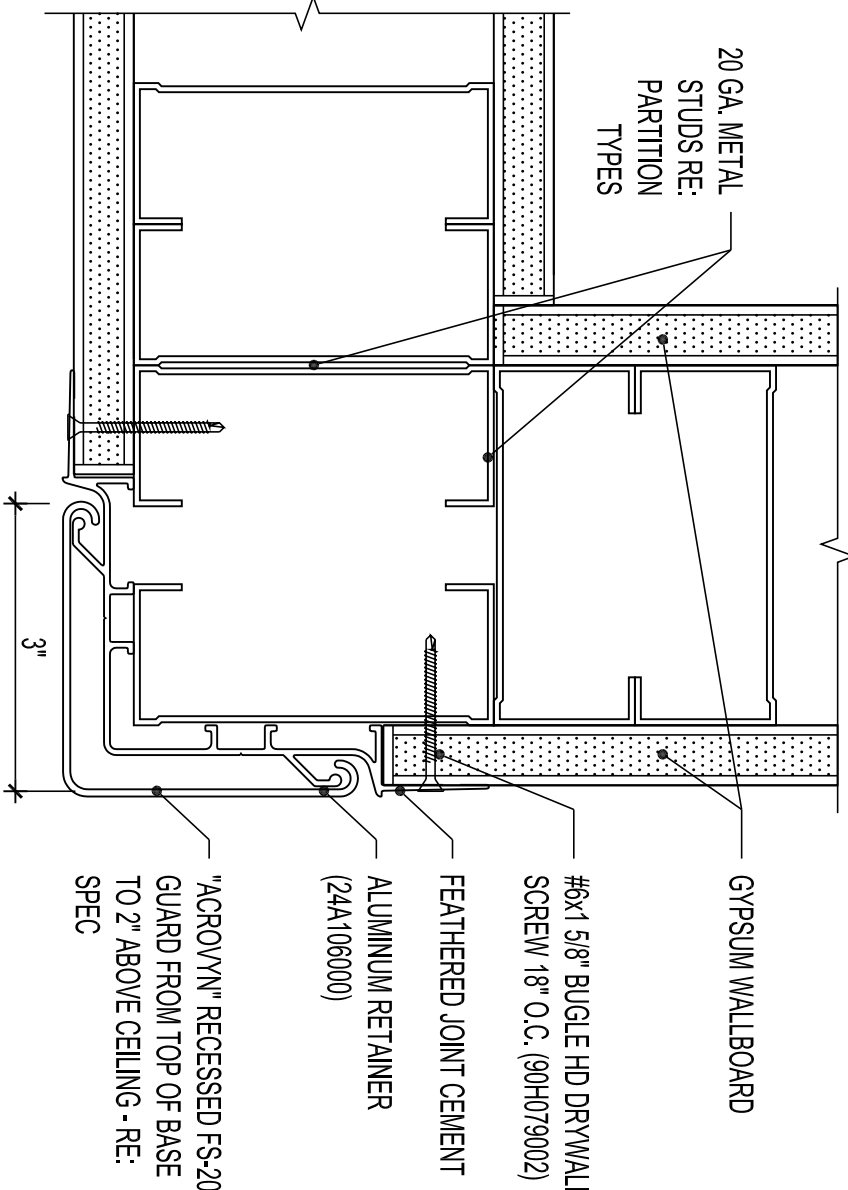


3 DETAIL : MTL. STUD BRIDGING

SCALE: 1 1/2"=1'-0"

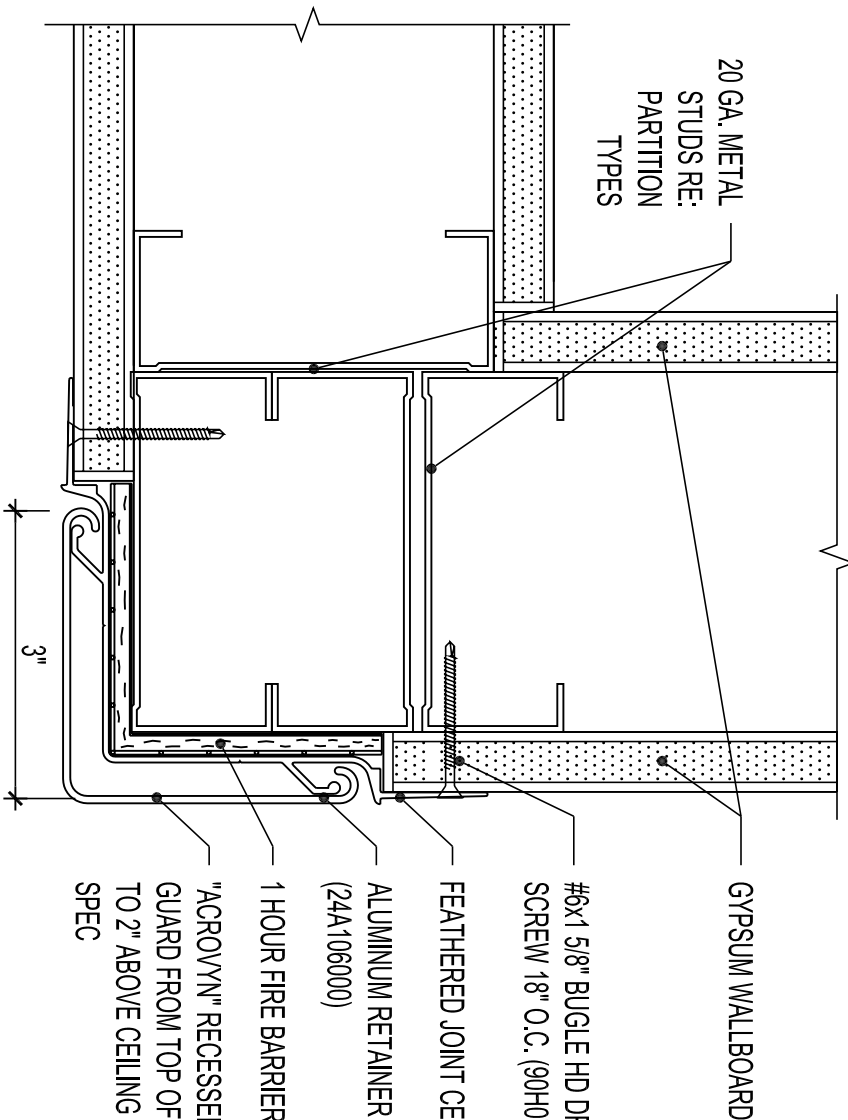


4 DETAIL : REINFORCING STEEL PLATE

SCALE: 3/4"=1'-0"

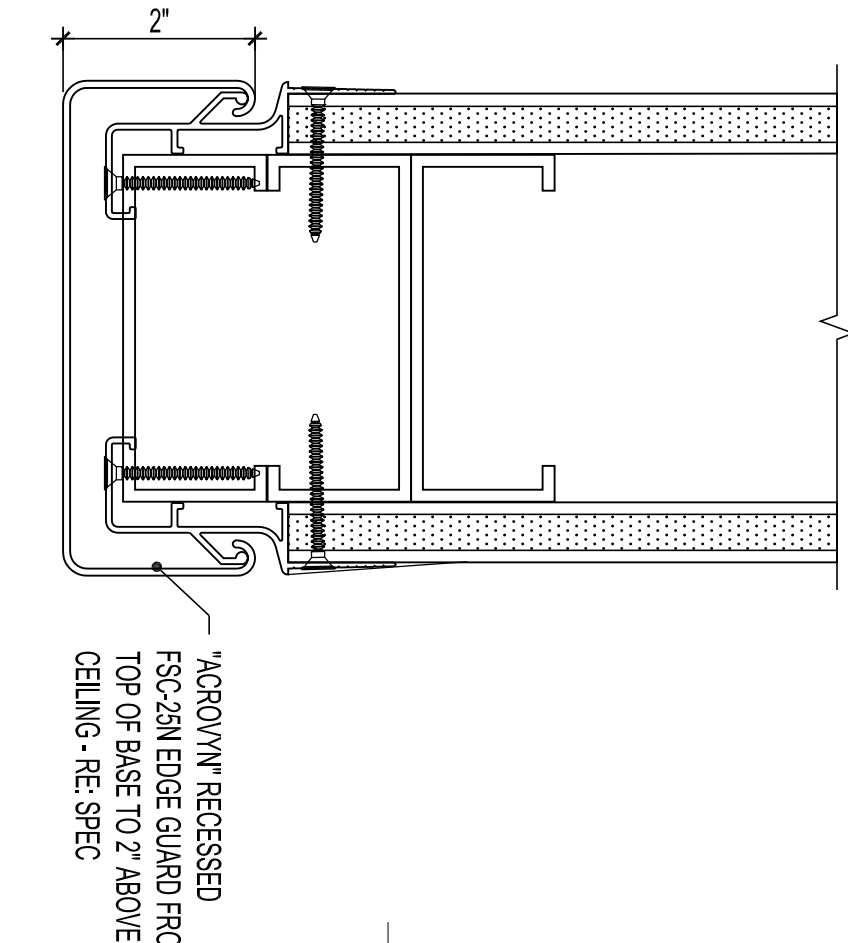


5 DETAIL: TYP DEFLECTION HEAD DETAIL

SCALE: 3/4"=1'-0"

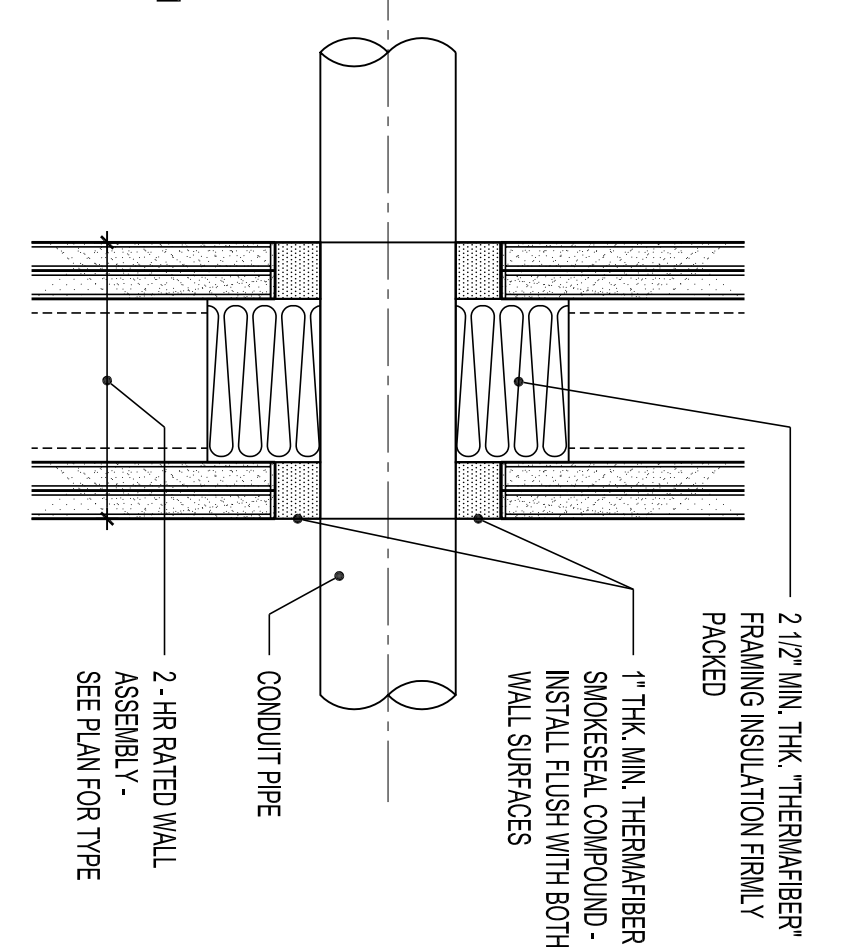

6 RECESSED EQUIPMENT @ FIRE RATED PARTITION

SCALE: 1 1/2"=1'-0"

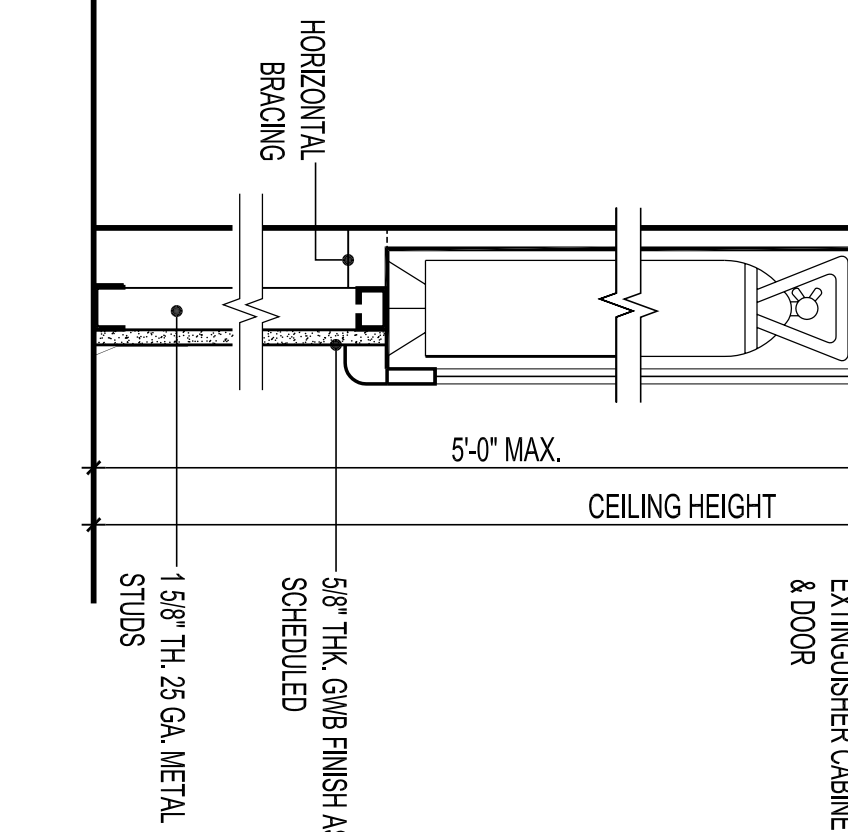

7 CORNER GUARD DETAIL (TYPE: CG)

SCALE: 6"=1'-0"

AT NON-RATED PARTITIONS

8 1 HOUR FIRE FRATED PARTITION CORNER GUARD DETAIL (TYPE: CG1)

SCALE: 6"=1'-0"

AT RATED WALLS WITHOUT ADDITIONAL LAYER OF GYPSUM


9 EDGE GUARD DETAIL (TYPE: EG)

SCALE: 6"=1'-0"

EDGE GUARDS TO BE INSTALLED FULL HEIGHT TYP.

10 PIPE PENETRATION THRU FIRE-RATED PARTITION UL # WL -1064

SCALE: 3/4"=1'-0"

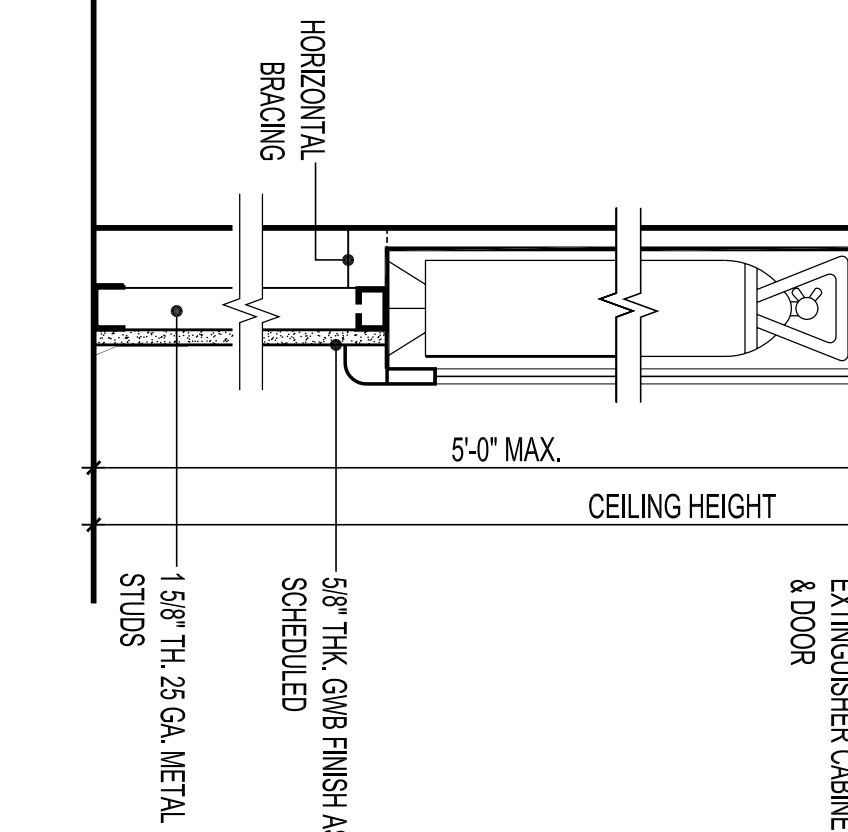

11 DETAIL: RECESSED FIRE EXTINGUISHER CAB.

SCALE: 1 1/2"=1'-0"

DOB EMPLOYEE STAMPS AND SIGNATURES.


DOB ESCAN

STUDER

REPLACE GYP. BD. -H/R RATED

5/8" TYPE X GYP BD. ON EXISTING STUD

KEY PLAN :

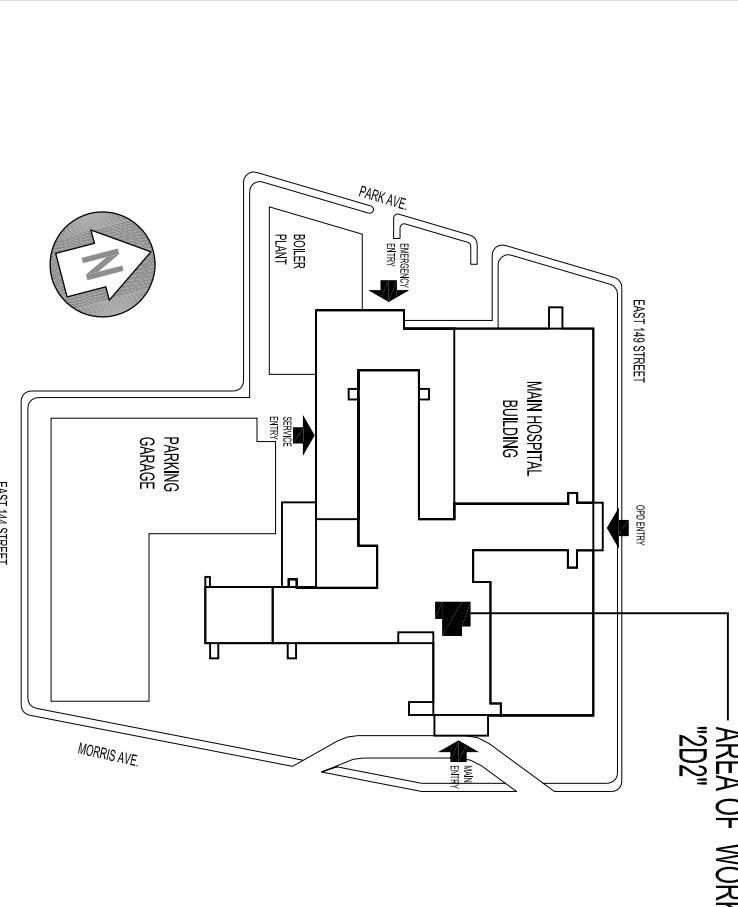

CLIENT

NEW YORK CITY HEALTH AND HOSPITALS CORPORATION

CLIENT

LINCOLN MEDICAL AND MENTAL HEALTH CENTER
234 East 149th Street, Bronx, New York 10451

ARCHITECT:

M J C L Architects, PLLC
1416 Avenue M, Brooklyn, NY 11220
Tel.: (718) 338-5380 Fax: (718) 593-9642

ENVIRONMENTAL ENGINEERING CONSULTANT:

Lilker Associates Consulting Engineers, PC
1001 Avenue of the Americas, New York, NY 10018
Tel: 212.695.1000 Fax: 212.695.1299 www.lilker.com

PROJECT:

NEW CLINIC RENOVATION AT SECOND FLOOR
234 East 149 Street Bronx, NY 10451

DRAWING:

PARTITION TYPES AND DETAILS

SCALE: AS SHOWN

DRAWN BY: CAD

CHECKED BY: VC

DATE: 09-06-2011

JOB #: 21115.00

DRAWING #:

A-300.00

17 of 36